


- 4 OCT 2013

S6/2013/2016/TP

37 to 48 Lmb's close

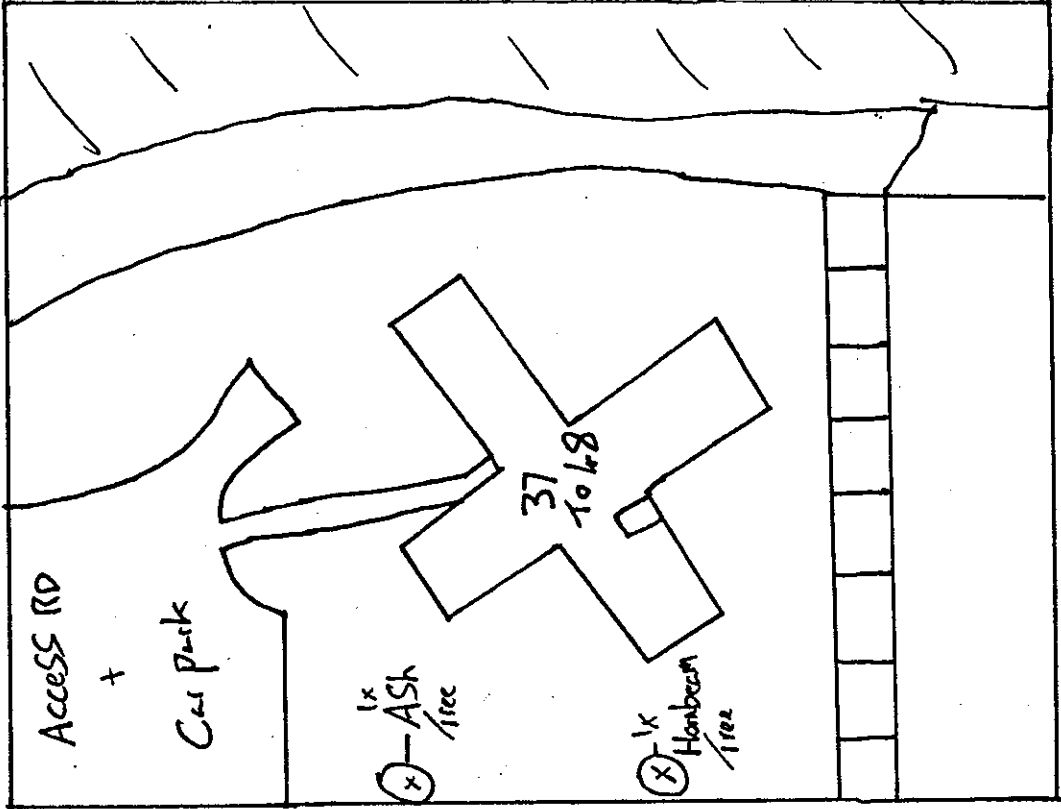

TP0 209-T5?

TP0 209-T4