

0

10000

20000

30000

40000

50000

30000

20000

10000

0

10000

20000

30000

40000

30000

20000

10000

0

WOODEN FENCE (EXISTING)

NUMBER 10  
SEMI-DETACHED

NUMBER 12

BOUNDARY DETERMINED BY CONCRETE CURBS  
(EXISTING)

LAWN

1600

1200

GRASS  
VEGETE

PUBLIC HIGHWAY

EXISTING  
FENCE

HARD STANDING  
EXISTING  
(YORK STONE)

PUBLIC  
FOOT PATH

10 000

NEW DEVELOPMENT

2370

2380

DRIVE BLOCK PAVING

BOUNDARY LINE (DETERMINED BY DIFFERENT  
SURFACE FINISH) EXISTING


EXISTING WOODEN  
FENCE RETAINED

SHINGLE DRIVE

2480

NUMBER 14

NOTE - NO TREES ON LANDS

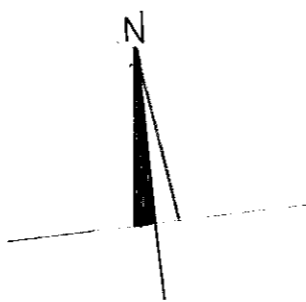

APPROVED  
4 NOV 2011  
No: 2011/2236

12 THEOBALDS CLOSE CUFFLEY HERTS EN6 4HJ	
SITE PLAN	
AUGUST 2011	SCALE: 1:100
JONES / BW003	A2 Rev 0