

SITE ADDRESS: 48 THEOBALDOS RD

CUFFLEY, HERTS EN6 4HL.

SCALE :- 1:50


BY: REGENCY CONSTRUCTION

REF: EXISTING FRONT ELEVATION

TITLE: NNTFE09

PAPER: A4.

SCALE BAR.

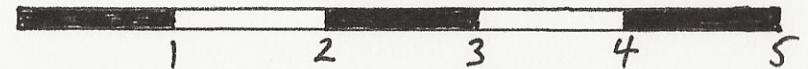

METRES.

