

SITE: 48 THEOBALDOS ROAD

CUFFLEY HERTS EN6 4HL

SCALE: 1:75


BY: REGENCY CONSTRUCTION

REF: EXISTING REAR ELEVATION

TITLE: NNTERE06REV1

PAPER: A4.

SCALE BAR.

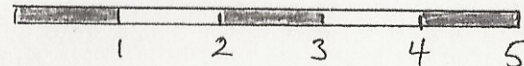

METRE.