

SITE ADDRESS: 48 THEOBALDOS RD

CUFFLEY, HERTS EN6 4HL.

SCALE :- 1:50


BY: REGENCY CONSTRUCTION

REF: PROPOSED FRONT ELEVATION

TITLE: NNTPFEO10.

PAPER: A4.

SCALE BAR.

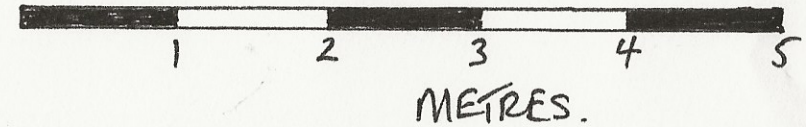

GARAGE DOOR  
REPLACED WITH UPVC  
WINDOW TO MATCH.