


NORTH EAST ELEVATION

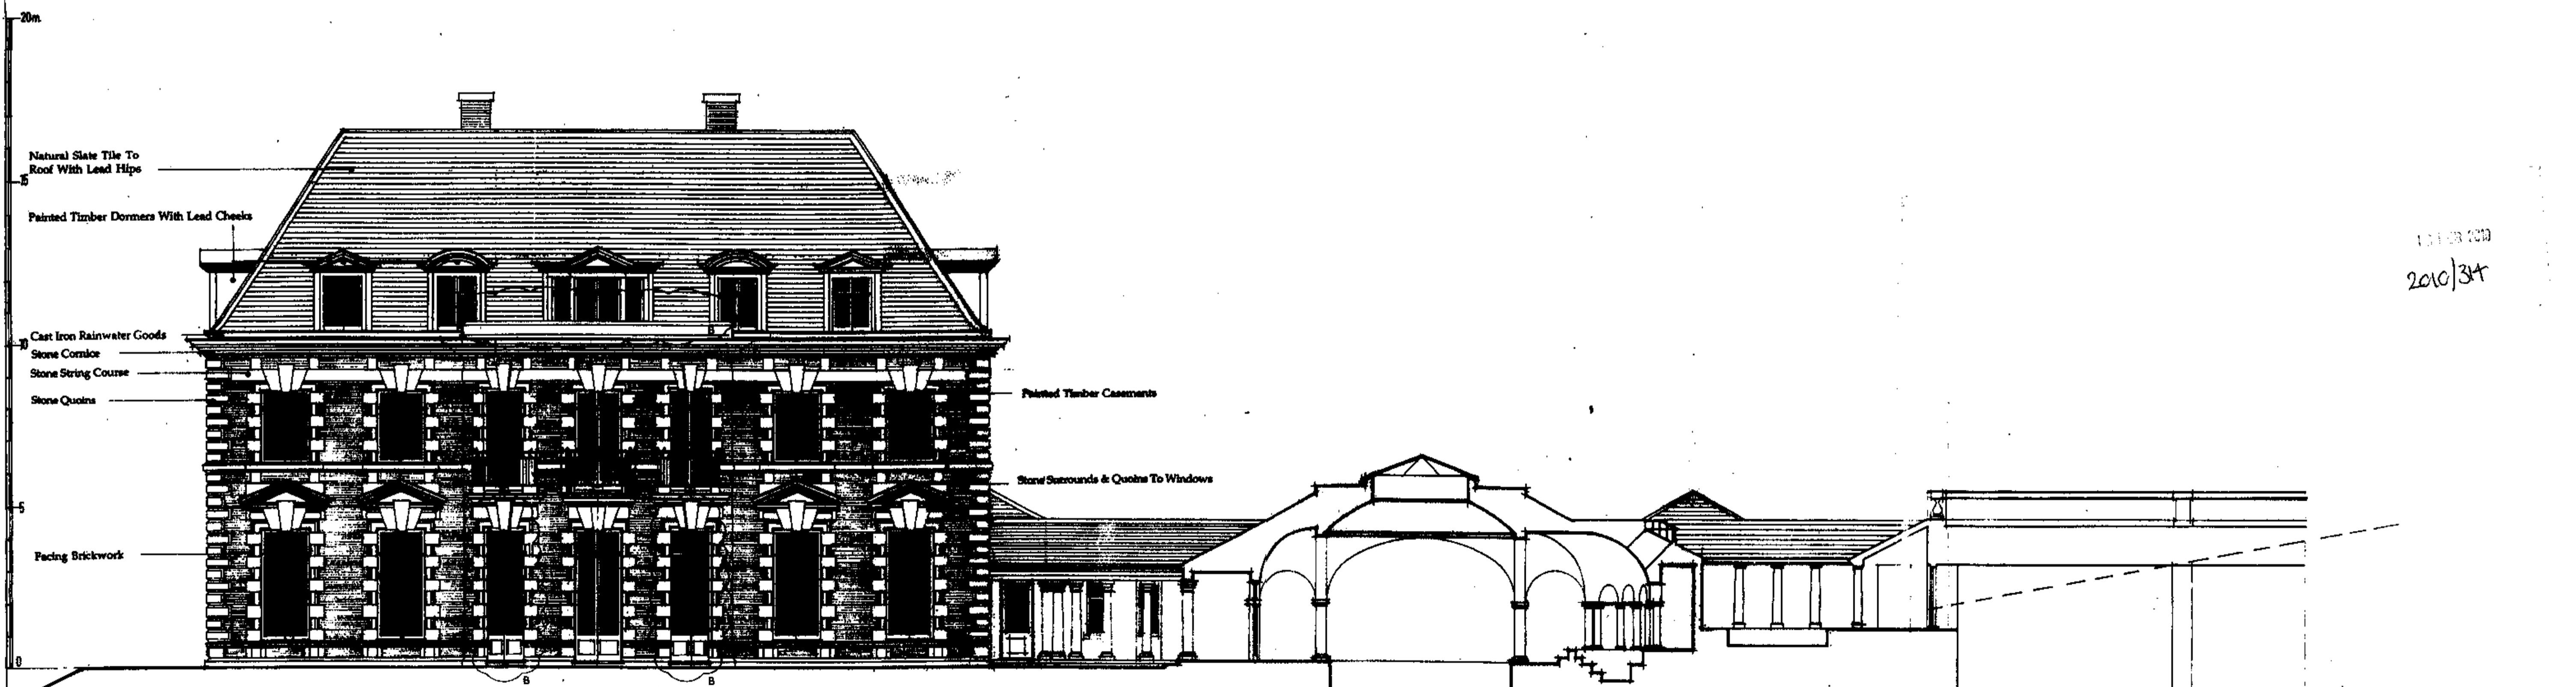

SOUTH EAST ELEVATION

1.0.1.03.000
2010/34

NYN PARK
HERTFORDSHIRE

SCHEME V
ELEVATIONS
II

JULIAN BICKNELL & ASSOCIATES
74 Langley St, Covent Garden, London WC2H 9JA

Scale: 1/100
205/55
Date: Dec 2000
Rev: B

PLANNING DRAWING
WELWYN HATFIELD COUNCIL
PLANNING REFERENCE NUMBER
56/2000/1639 /FP

Rev B: 1.07.2010 Additional windows to first floor, N.E. elevation window like dropped to ground level. Ground floor, S.E. elevation to include, front porch.
Rev. A: 10.4.01 - TENNIS COURT PERIOD.