
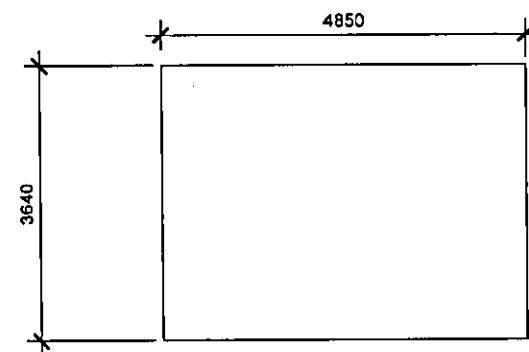


Plan
Garden Green House

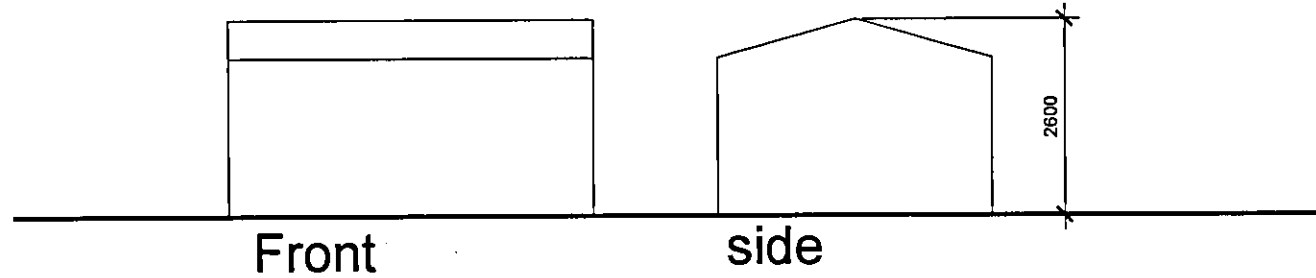

Plan
Garden Shed

1:2500	0	50m	100m	200m
1:1250	0	25m	50m	100m
1:500	0	5m	10m	20m
1:200	0	2m	4m	8m
1:100	0	1m	2m	4m
1:50	0	0.5m	1m	2m

notes:
any discrepancies should be reported immediately
all dimensions should be checked on site prior to commencement of work
site/survey based on ordnance survey information provided by prodact systems plc, (www.promap.co.uk) prodact does not guarantee that all past or current uses or features will be identified in the product
the product does not give details about the state or condition of the site nor should it be taken to indicate or exclude actual suitability of the site for any particular purpose or relied upon for determining suitability or used as a substitute for any physical investigation or inspection.
drawings to be read in accordance with the dwelling emission rate (der/ter) calculation. building must be built 'as designed' meeting criteria set for air permeability.
© HERTFORD PLANNING SERVICE
note when printing off pdfs. it is the responsibility of the user to verify that the resulting prints are to scale on appropriate sized sheet. also that the scale bars on the plan mean correctly.

PLANNING DEPARTMENT OFFICE COPY
- 9 JAN 2012
NO: '06 2011/2227/m

hps Hertford Planning Service
Architecture & Planning

Westgate House, 37-41 Castle Street,
Hertford, Herts SG14 1HH
Tel: 01992 552173 Fax: 01992 58764
Email: contact@hertfordplanning.co.uk
www.hertfordplanning.co.uk



Description Existing Outbuildings
Project Wildewood
Essendon
AL9 6JG
Drawing Outbuildings

Date 09/01/2012
Scale 1:100
Sheet size A3
Drawn mRn

10424-A3-OB 1