


02 Existing Site Plan
001 1:500@A1

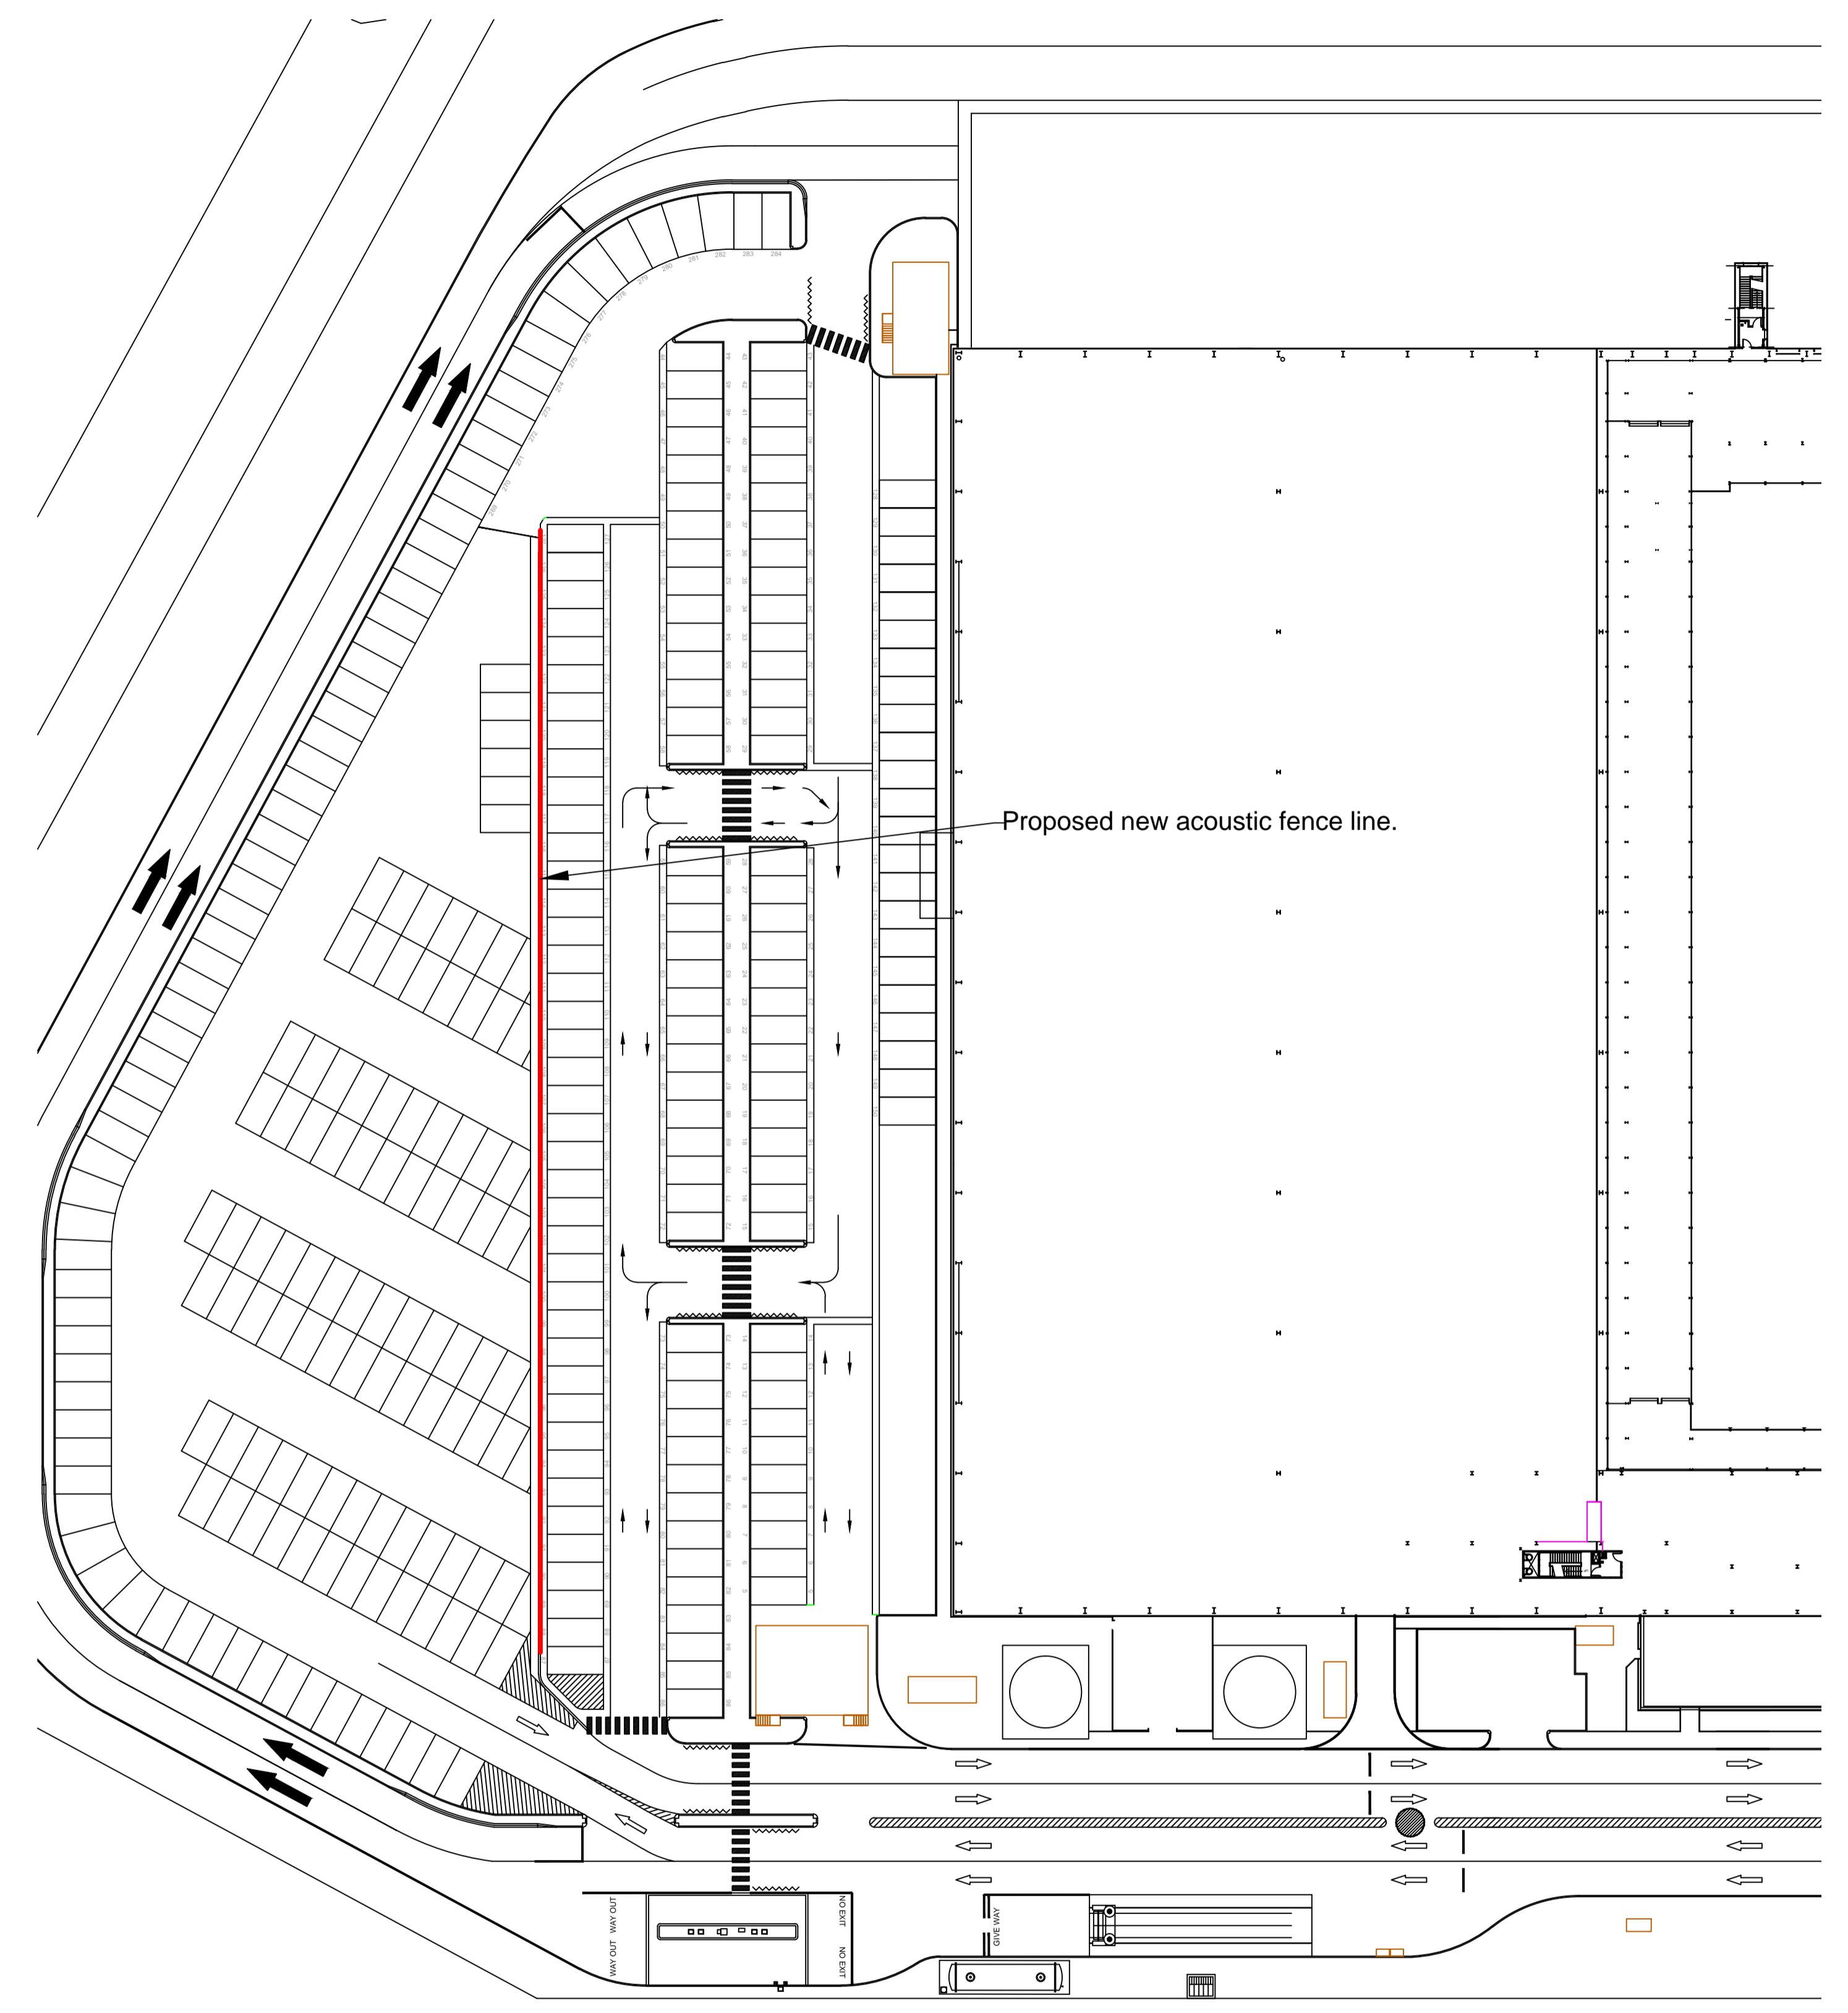

02 Proposed Site Plan
002 1:500@A1