


Staff / Visitor Parking.

Existing Parking Facilities	Number of Spaces
Staff / Visitor Parking	18

03 Existing Parking Plan
001 1:200@A1

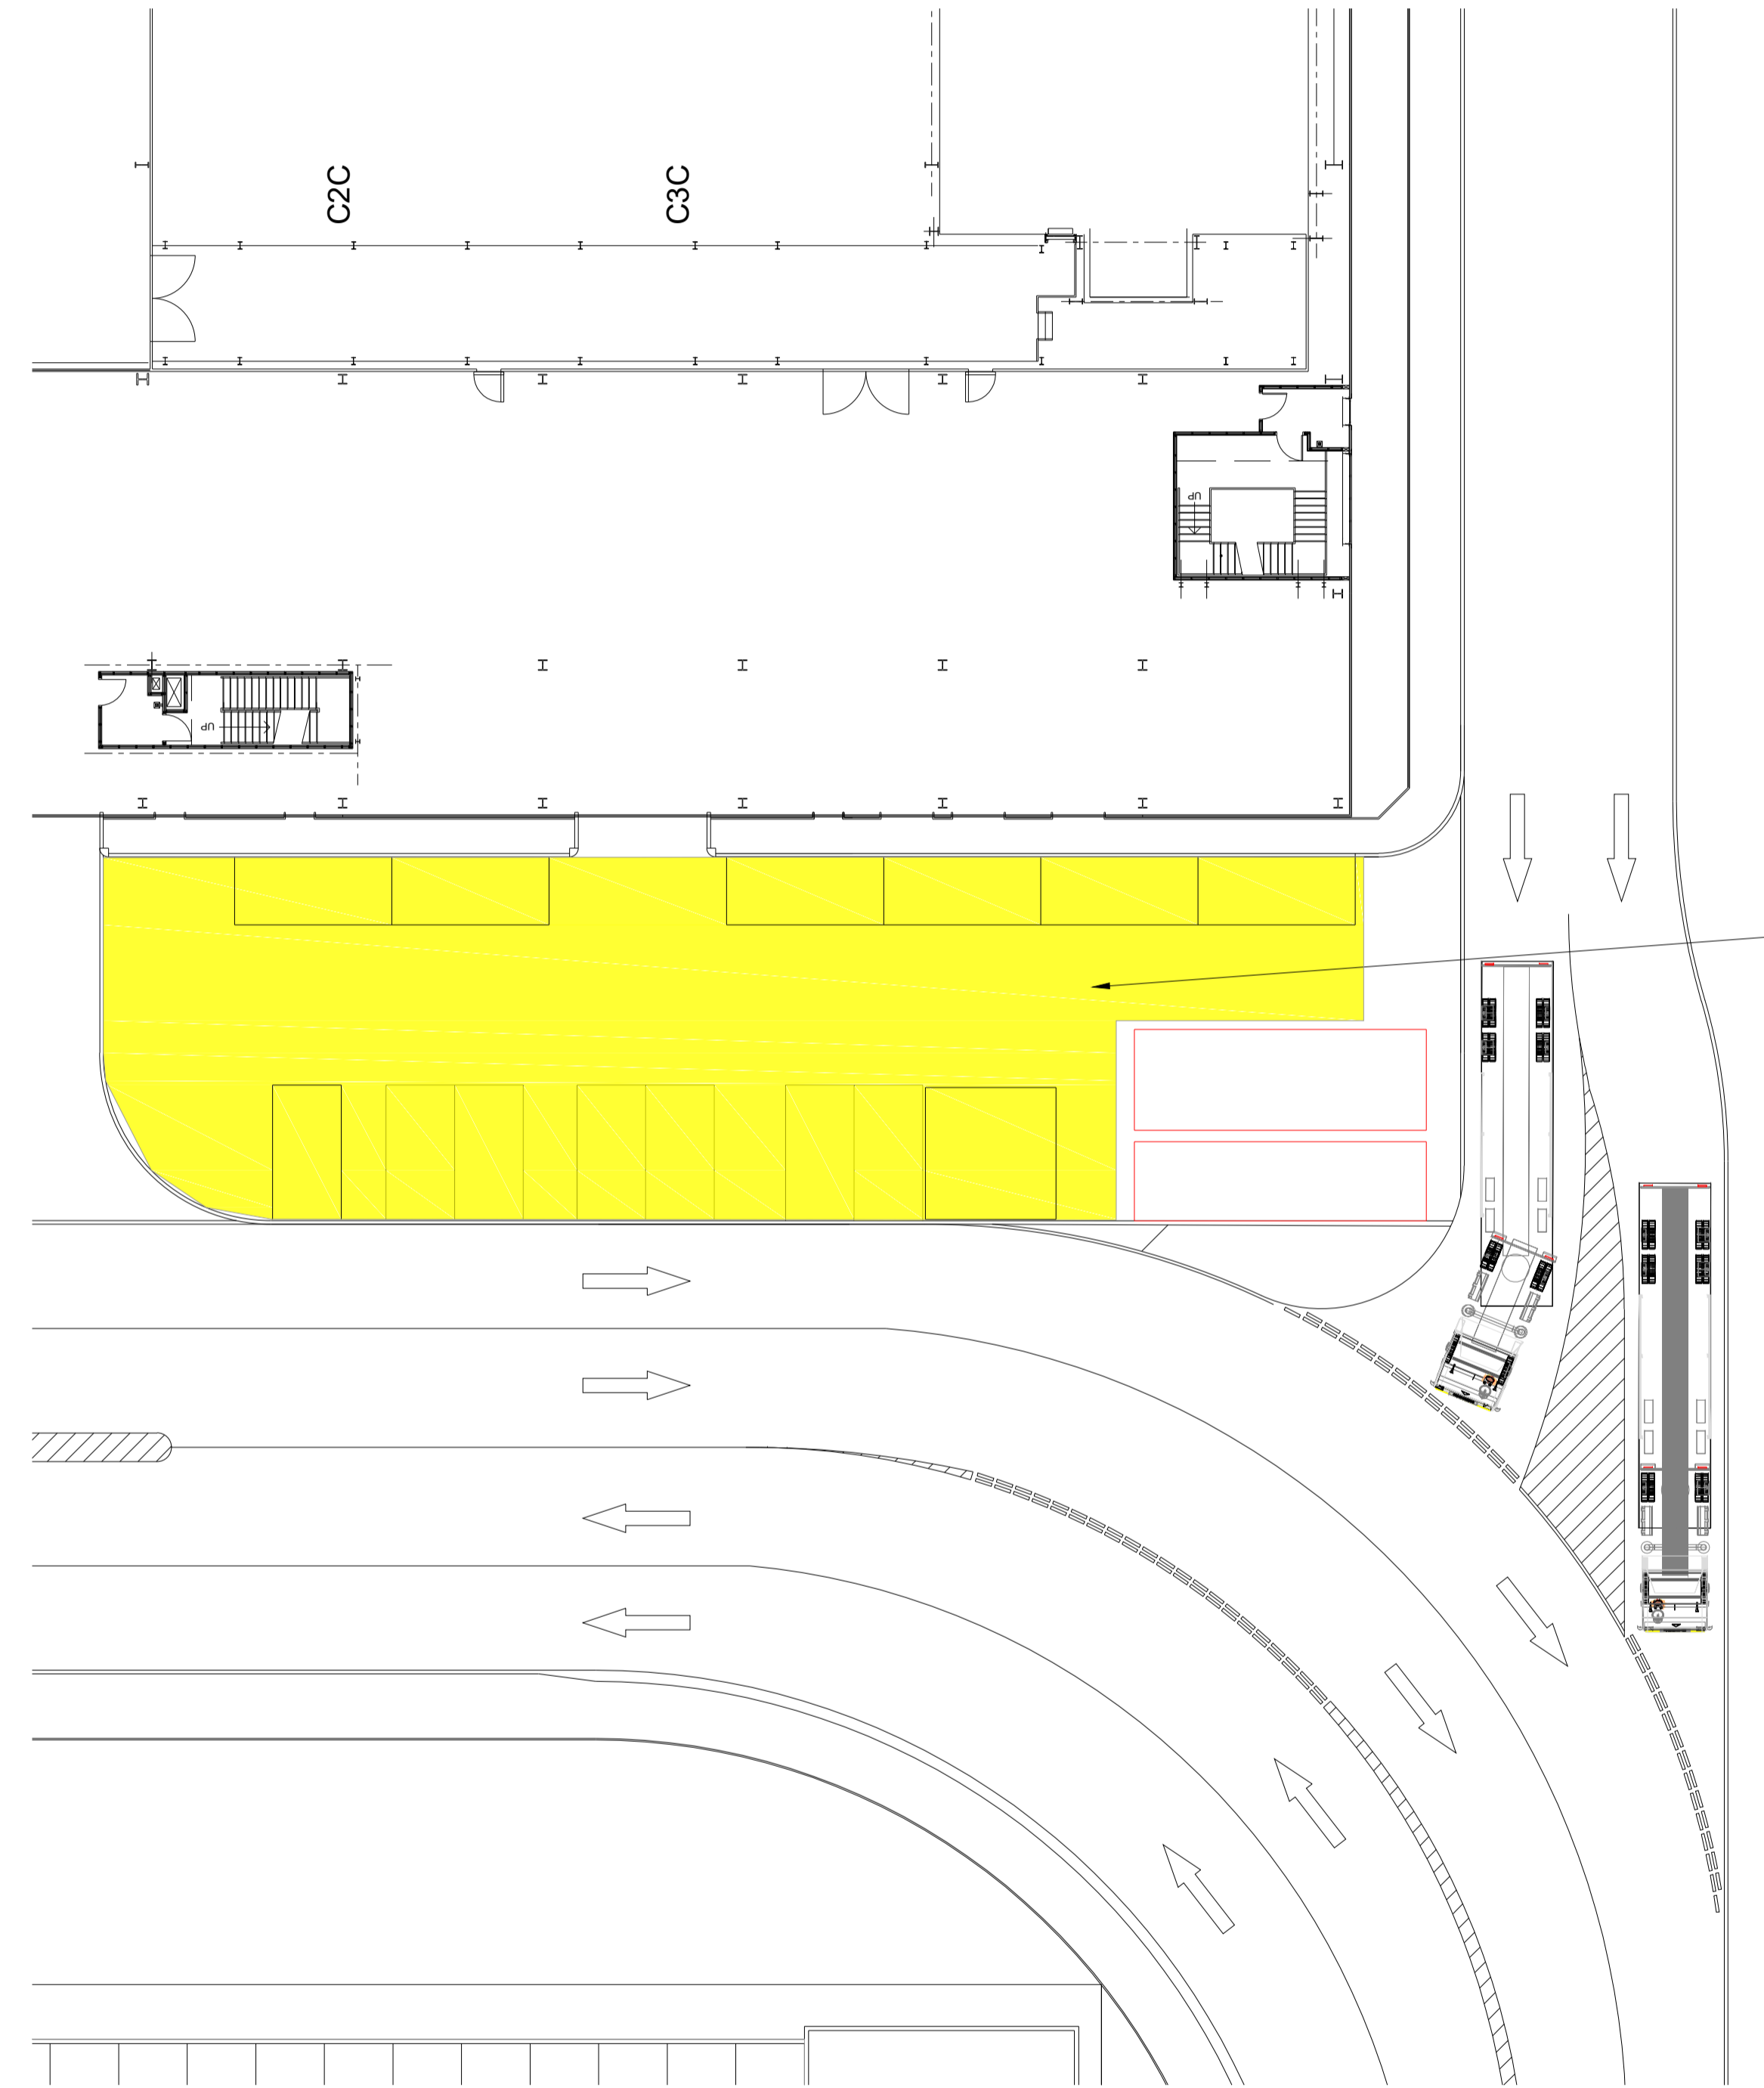

Staff / Visitor Parking.

Proposed Parking Facilities	Number of Spaces
Staff / Visitor Parking	14

03 Proposed Parking Plan
002 1:200@A1