




**PROPOSED GROUND FLOOR PLAN**  
1 : 100

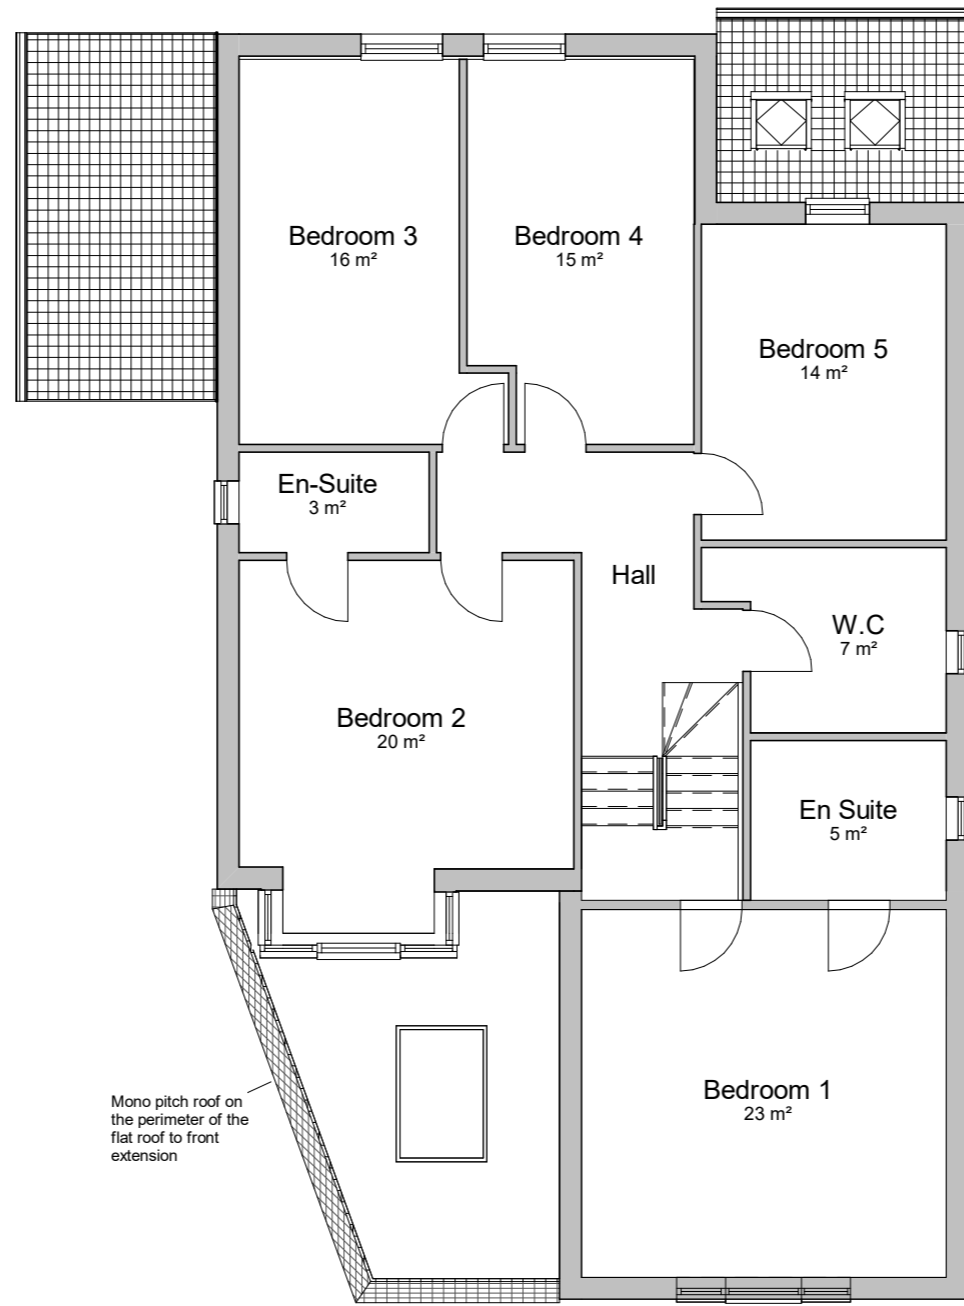

**PROPOSED FIRST FLOOR PLAN**  
1 : 100

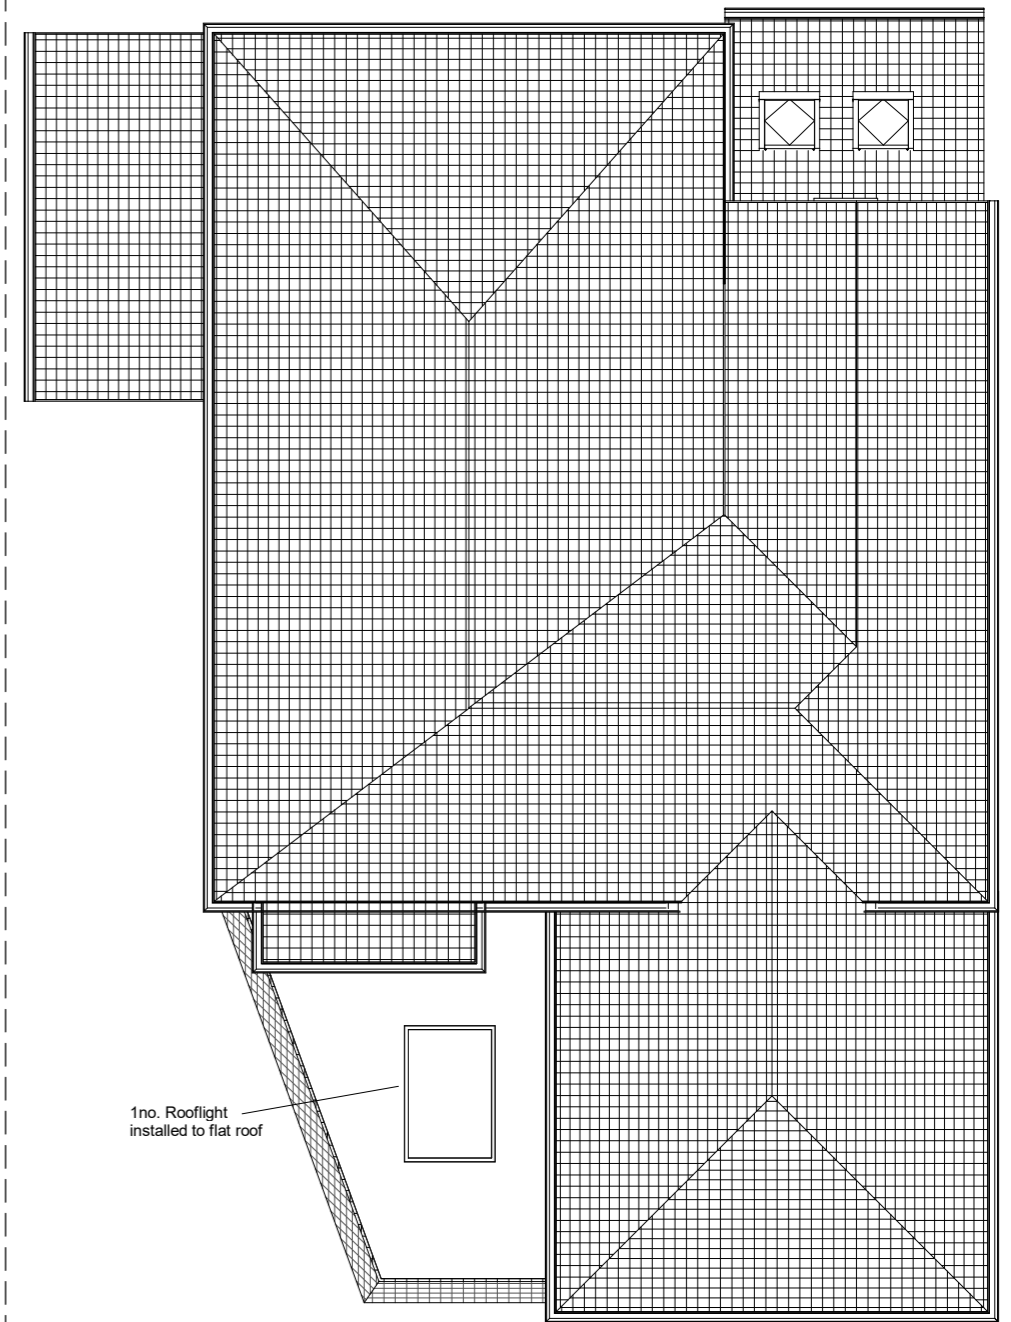

**PROPOSED ROOF PLAN**  
1 : 100

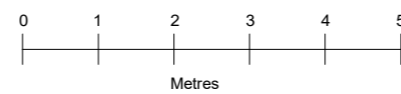

REV	DATE	ISSUE
00	JULY 19	ISSUED FOR PLANNING APPROVAL

PROJECT  
8 ORCHARD CLOSE  
CUFFLEY  
EN6 4QD

Date JUL 19
Drawn by BT
Checked by BT

DRAWING NAME		Scale (@ A3) 1 : 100	REV
PROPOSED PLANS			P10