




ground floor plan

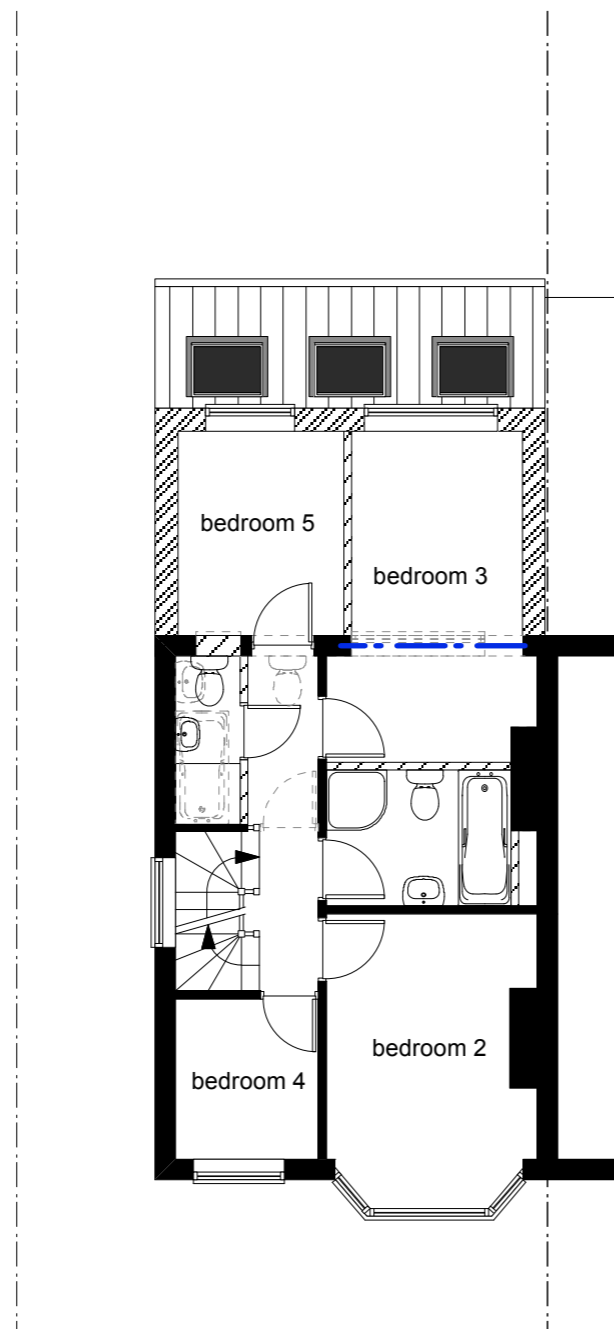

first floor plan

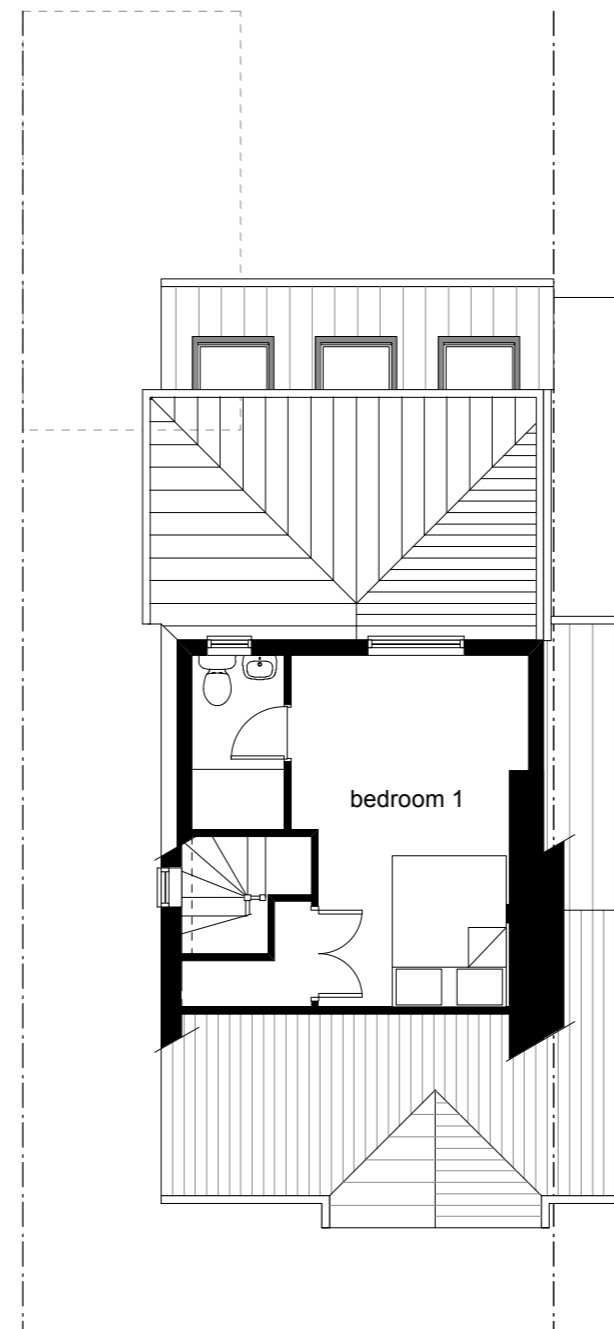

second floor plan

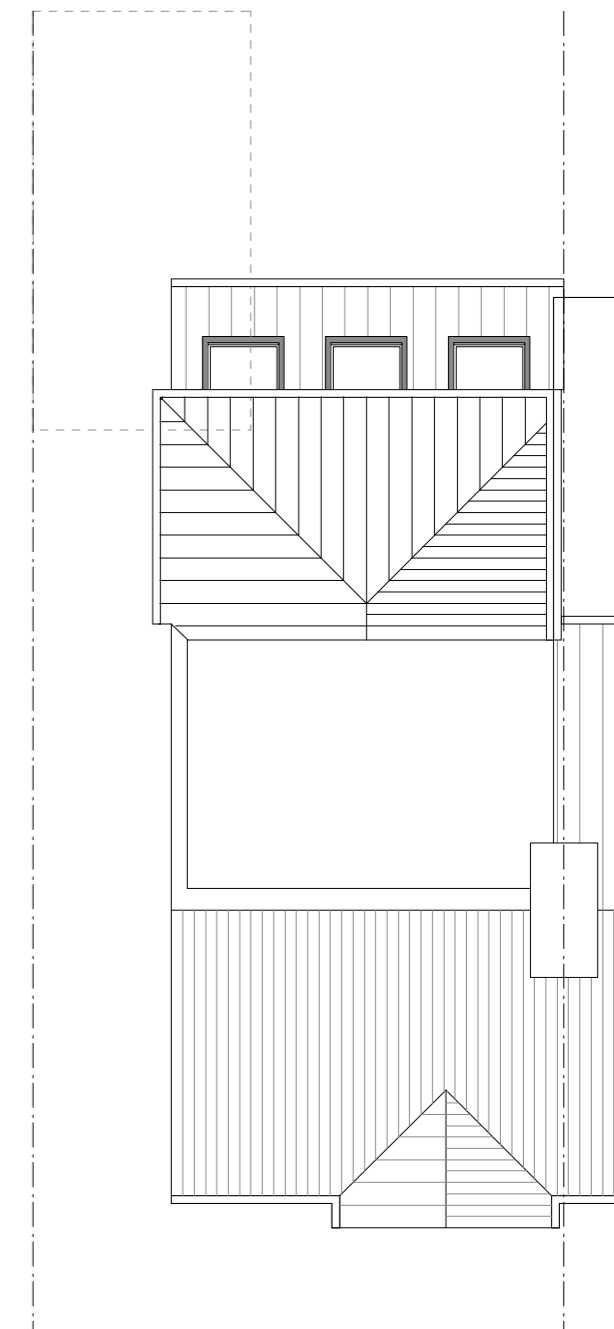

roof plan

