



rear elevation



side elevation

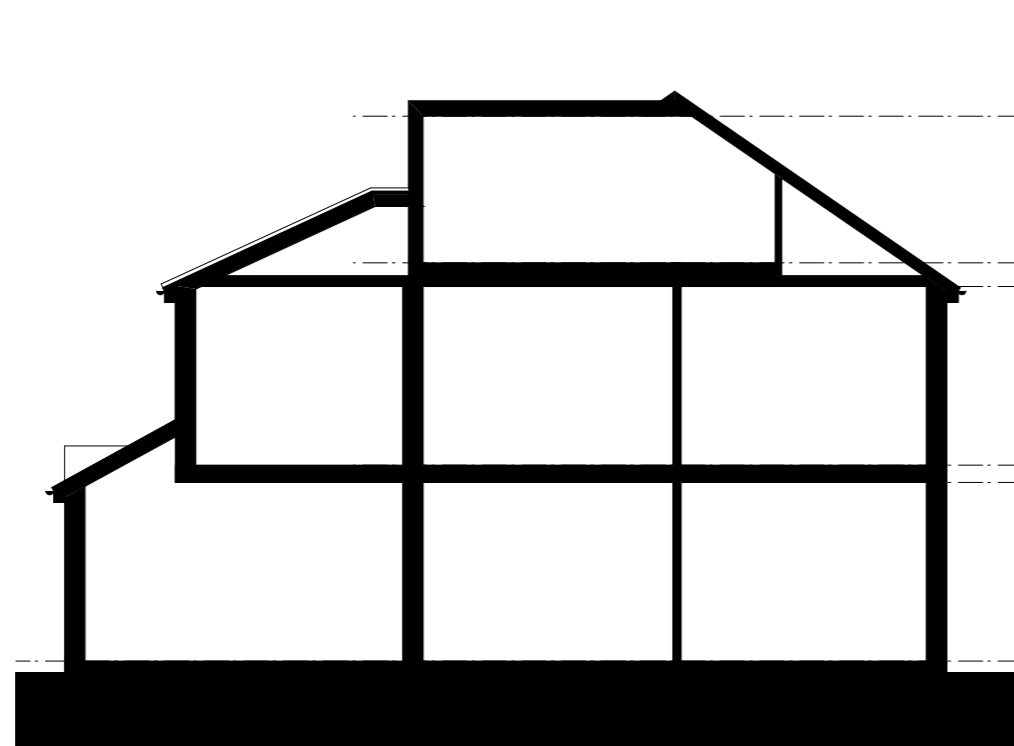

typical section

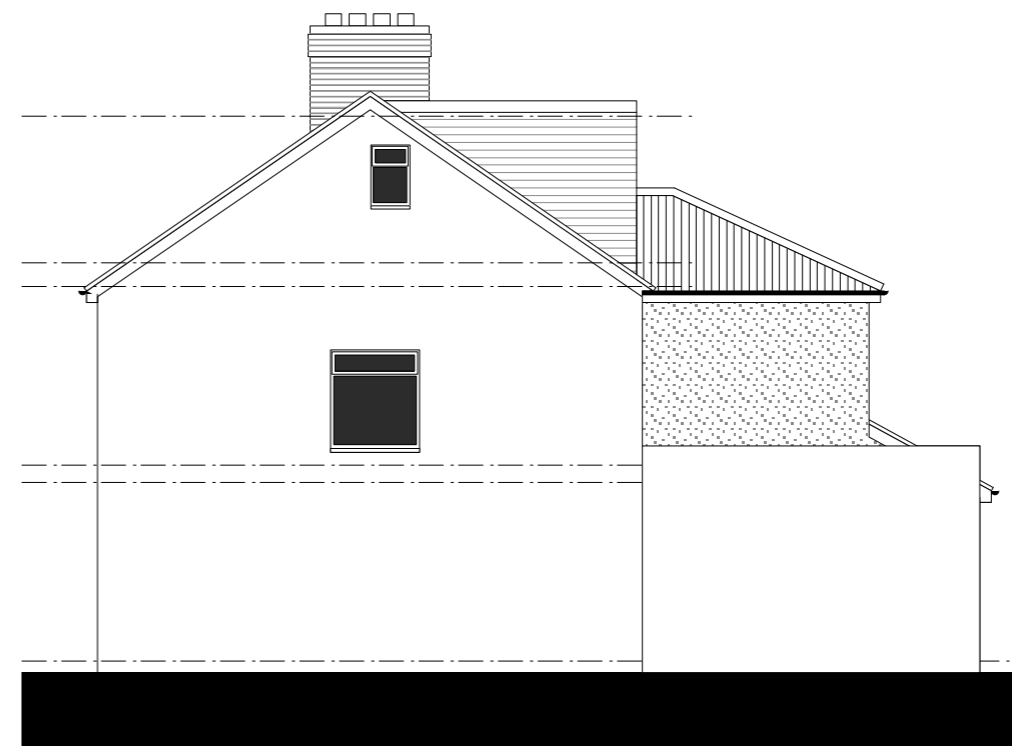

side elevation

