

- a: revisions to client comments. date: 06.01.20
- b: revisions to client comments. date: 02.03.20
- c: revisions to client comments. date: 02.03.20
- d: revisions to client comments. date: 02.03.20
- e: materials added. date: 05.03.20

white upvc windows to match existing - fixed shut & obscure glazed below 1700



side elevation

velux (or similar) obscure glazed below 1700



front elevation

painted render dormer cheeks

concrete tile to match existing


painted render & brick plinth to match existing

white upvc windows to match existing

grey powder coated aluminium bi-fold doors

toughened glass hand rail

galvanised steel decking frame

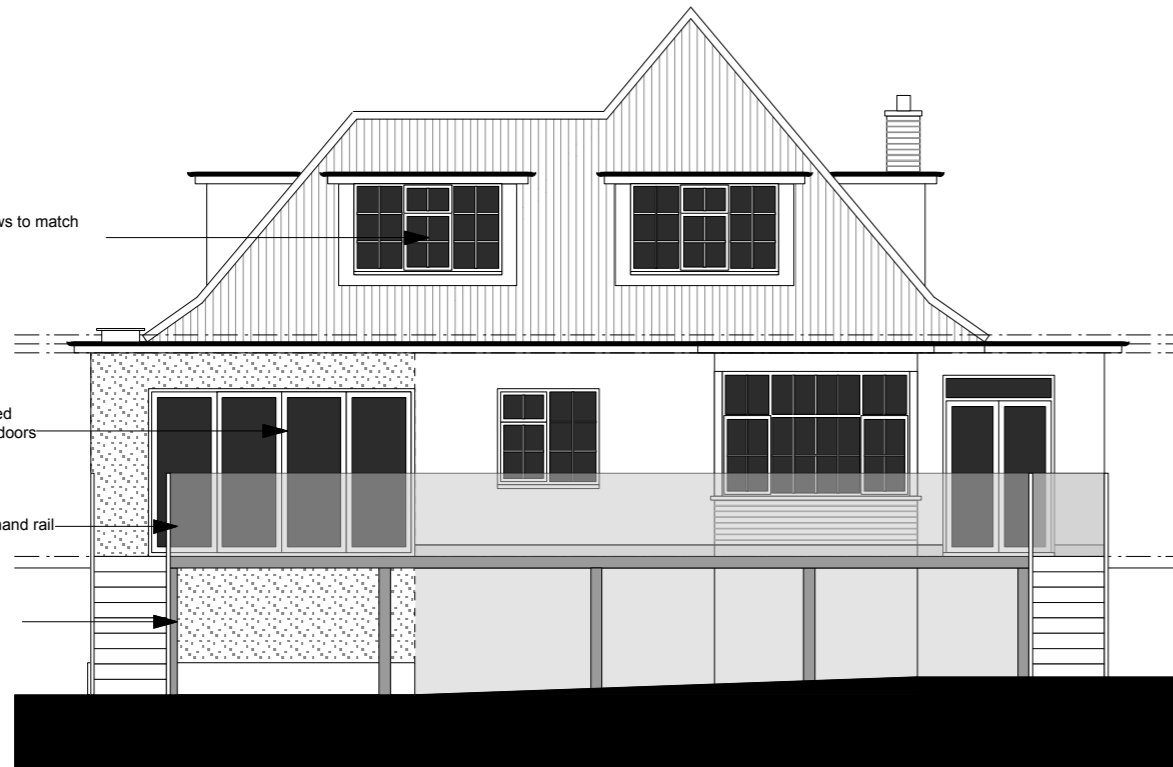

rear elevation

white upvc windows to match existing - fixed shut & obscure glazed below 1700



side elevation

