



a: scheme reduced to client comments. date: 12.04.21  
b: dormers amended to client comments. date: 09.06.21

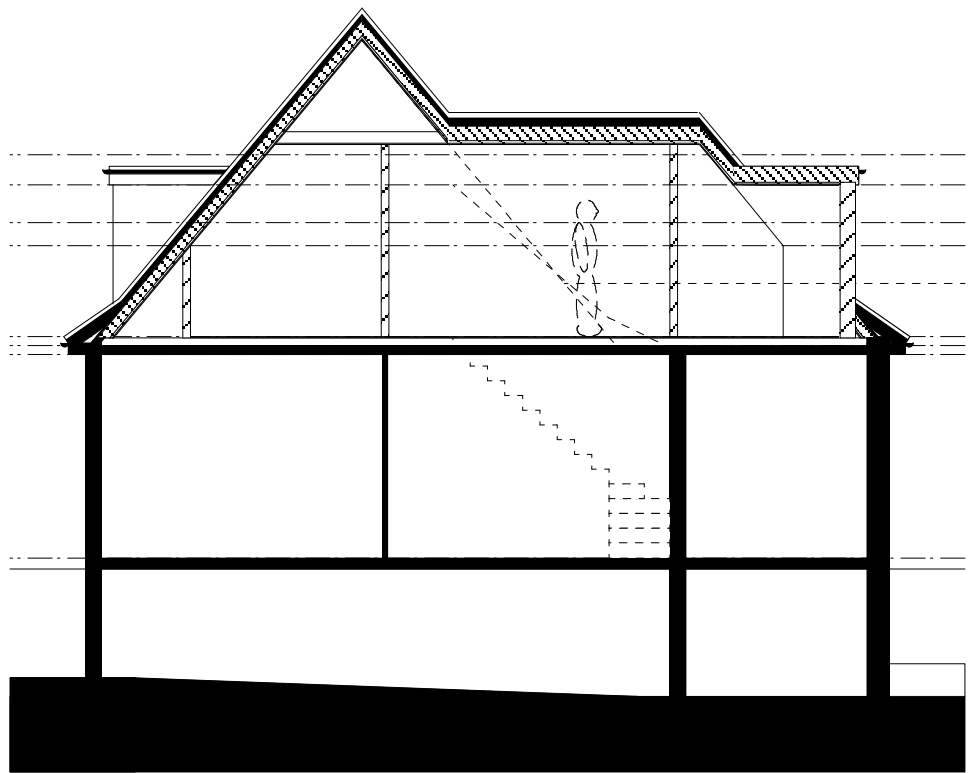

typical section

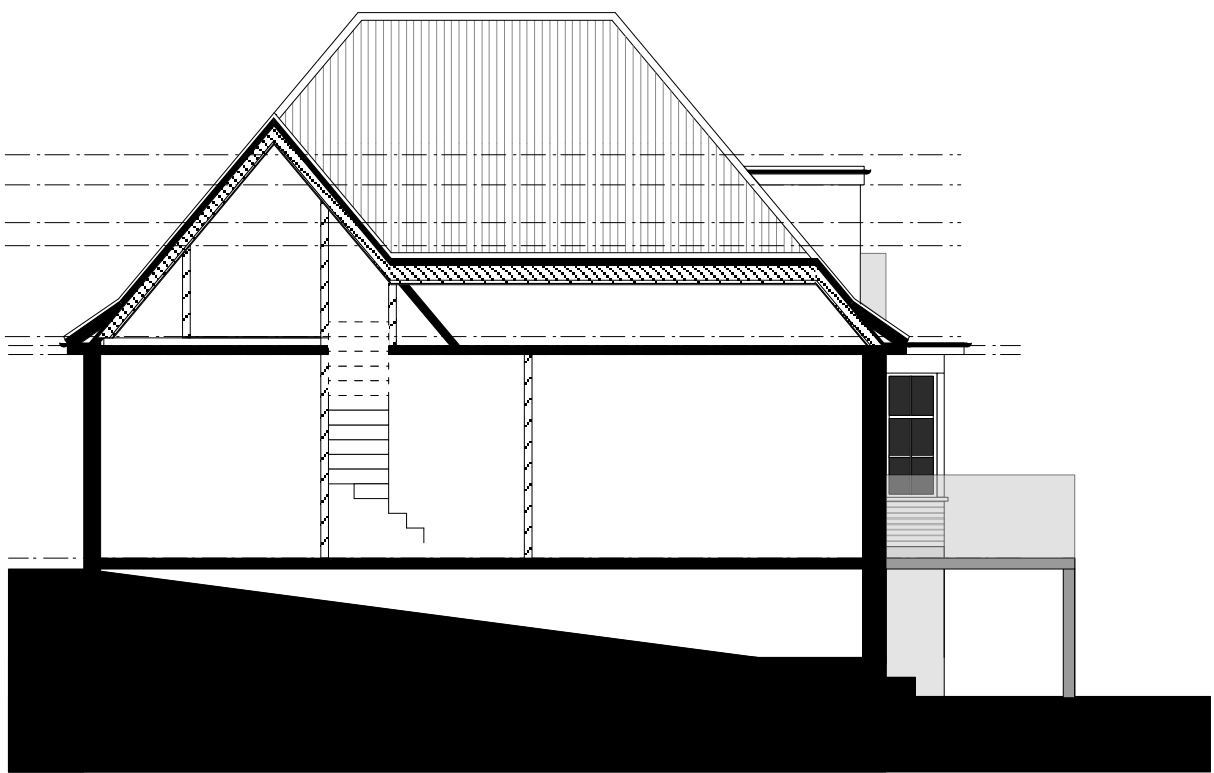

typical section

