


Symbol	Code	Category Number	Description	Length	Units


THIS DRAWING IS CONFIDENTIAL AND MAY NOT BE USED, COPIED OR DISCLOSED TO ANYONE WITHOUT PERMISSION OF SPIC LTD.
 DO NOT SCALE OFF THIS DRAWING.
 DRAWING STAGE: PRELIMINARY DESIGN (P50014)
 STAGE 2: CONCEPT DESIGN
 For full details see P5100-DR-E-6311 Table 1

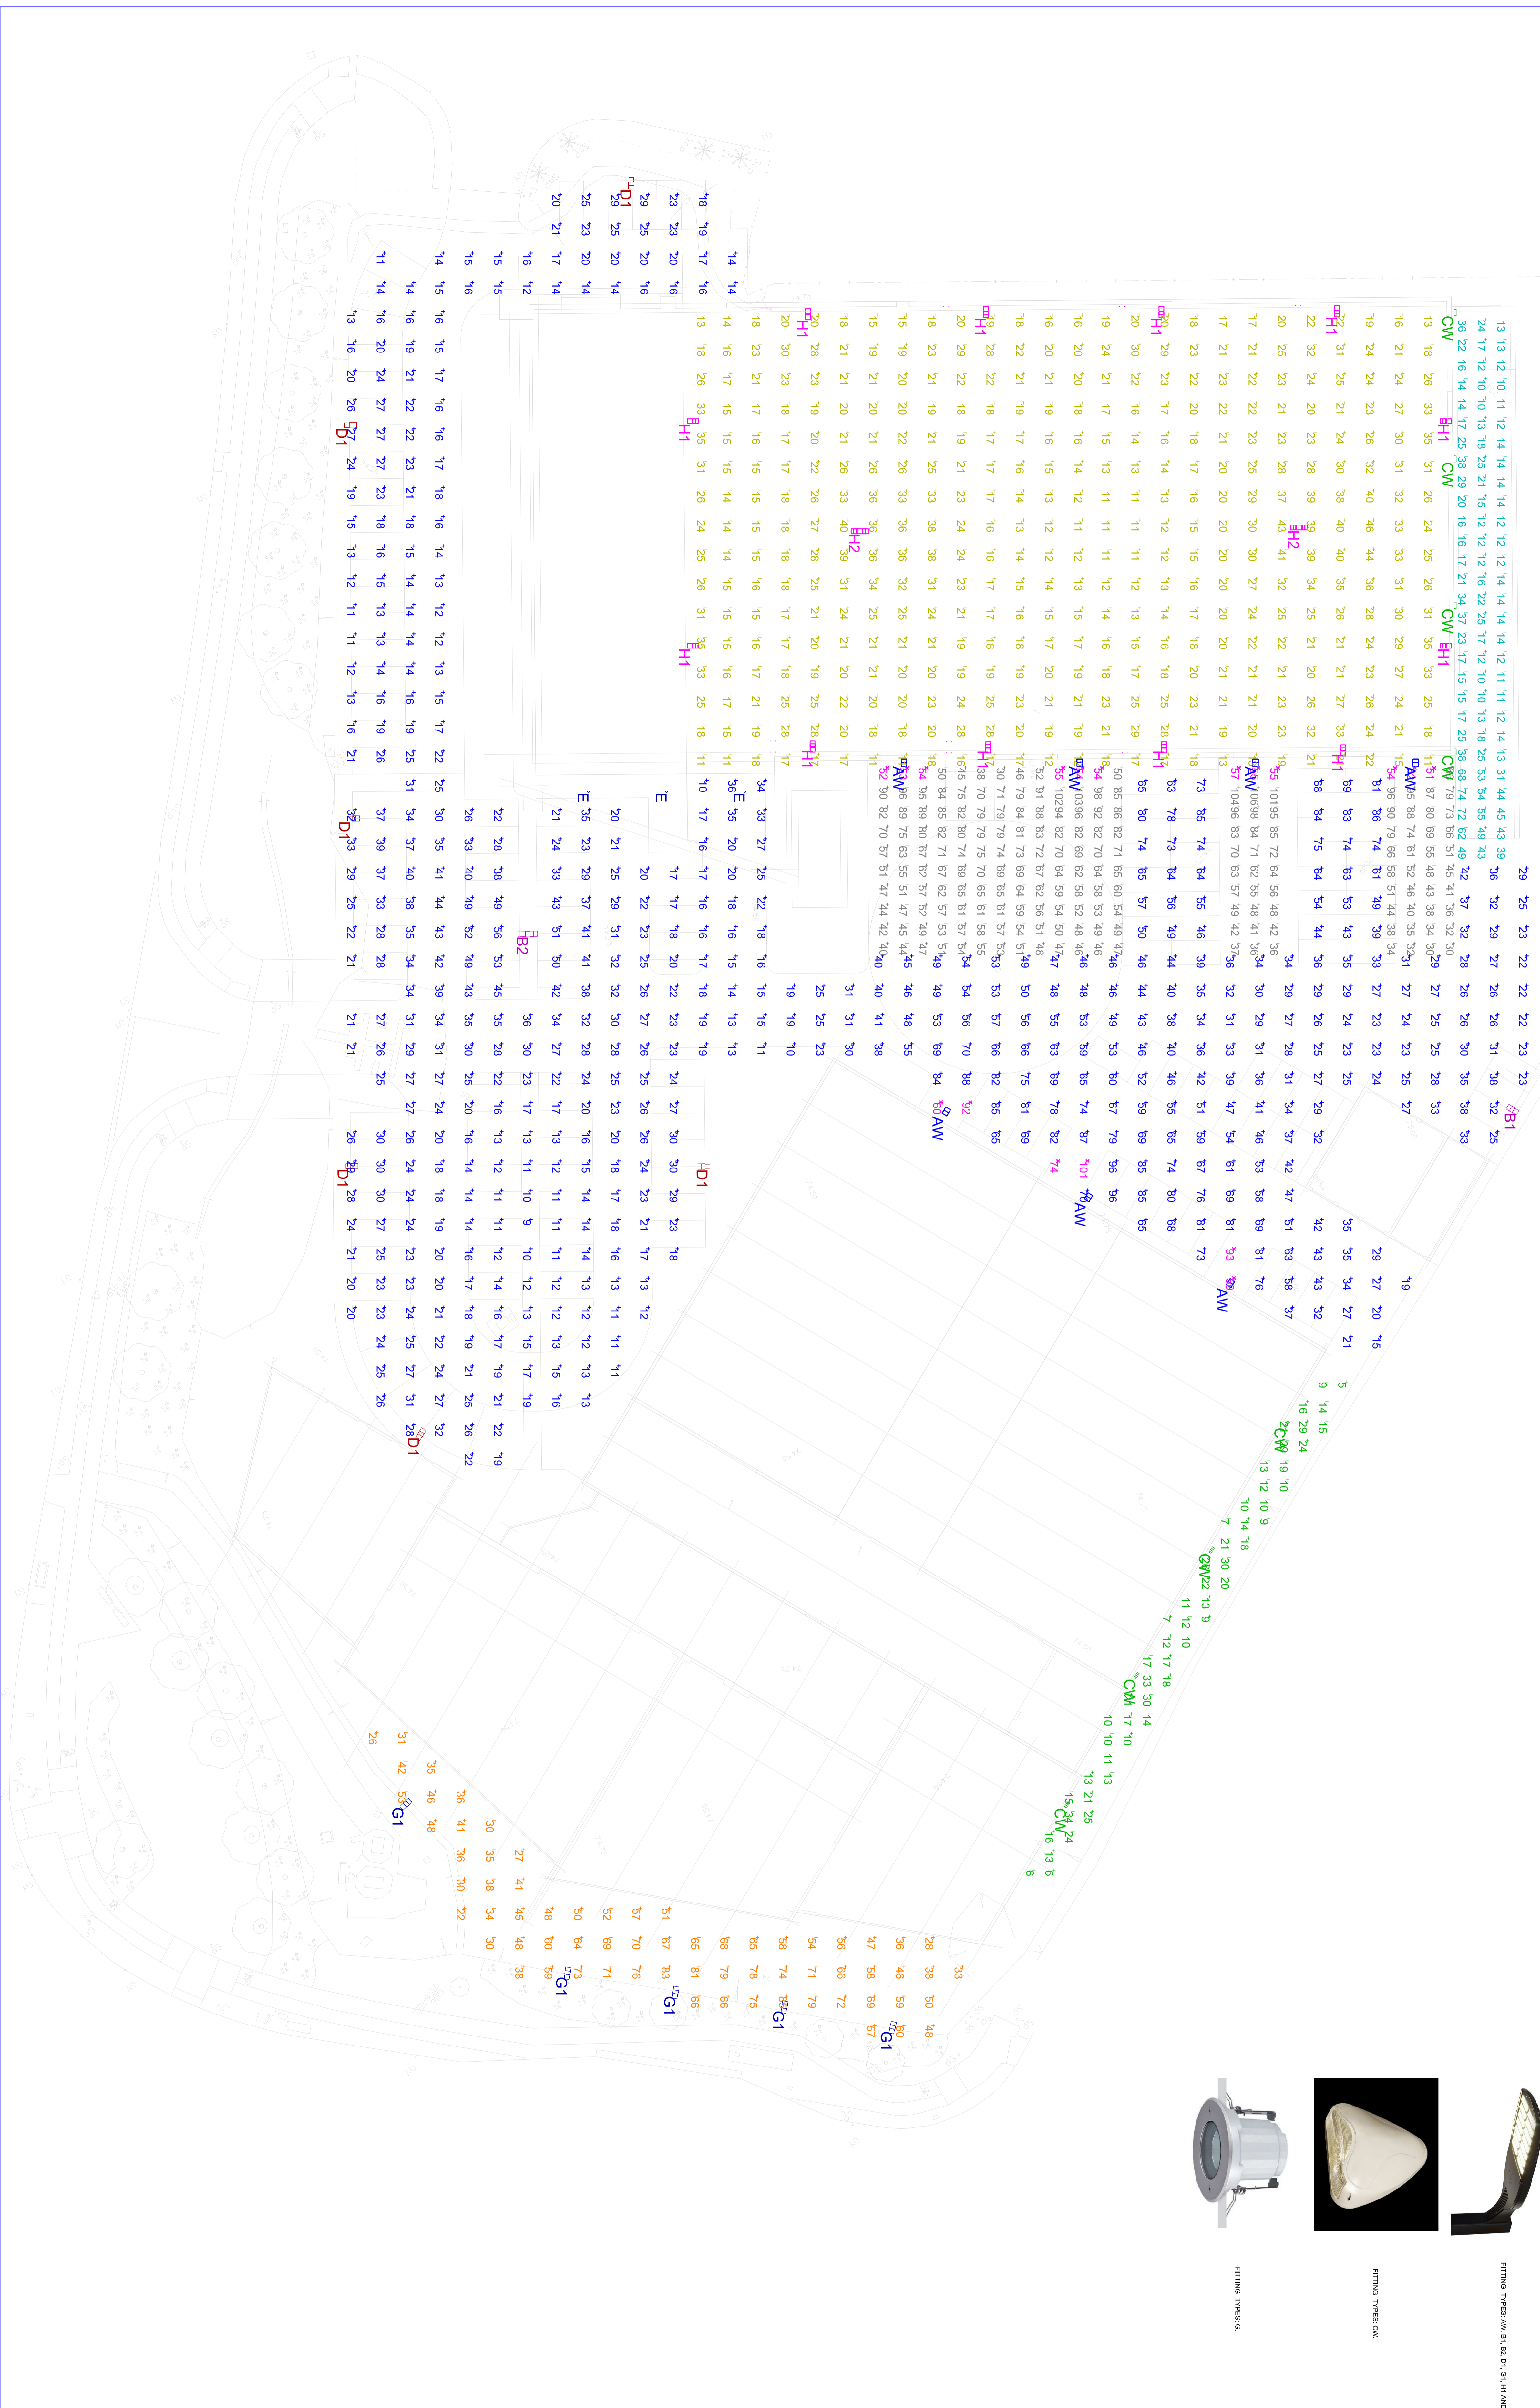

Rev	Description	Drawn	Date
P01	FOR REVIEW	RJH	28/07/19
S3	SUITABILITY DESCRIPTION FOR REVIEW		
2	PURPOSE OF ISSUE FOR PLANNING		

SPIC
 Gate Building, Spicfield, Milton Keynes, MK11 2JH
 Second Floor, Unit 18, Standard Court, Cinnamon Boulevard, B90 4DT, United Kingdom

HATFIELD BUSINESS PARK
PLOT 5100
HR OWEN

MAIN SITE
EXTERNAL LIGHTING
PLOT

CLIENT: ARLINGTON

DRAWN BY: RJH | CHECKED BY: RJB | DATE: FEB 2019
 SCALE: (A4) | PROJECT NUMBER: 1.250 | Project Number
 DRAWING NUMBER: P5100-SPIE-XX-00-DR-E-6311 | REV: P01