




1. Scale this drawing for Planning Purposes only
 2. Do not scale for working drawings all dimensions shall be checked on site prior to commencing the works and any errors or admissions reported to the Architect
 3. This drawing is the copyright of HFP Architects and must not be used or reproduced without their permission

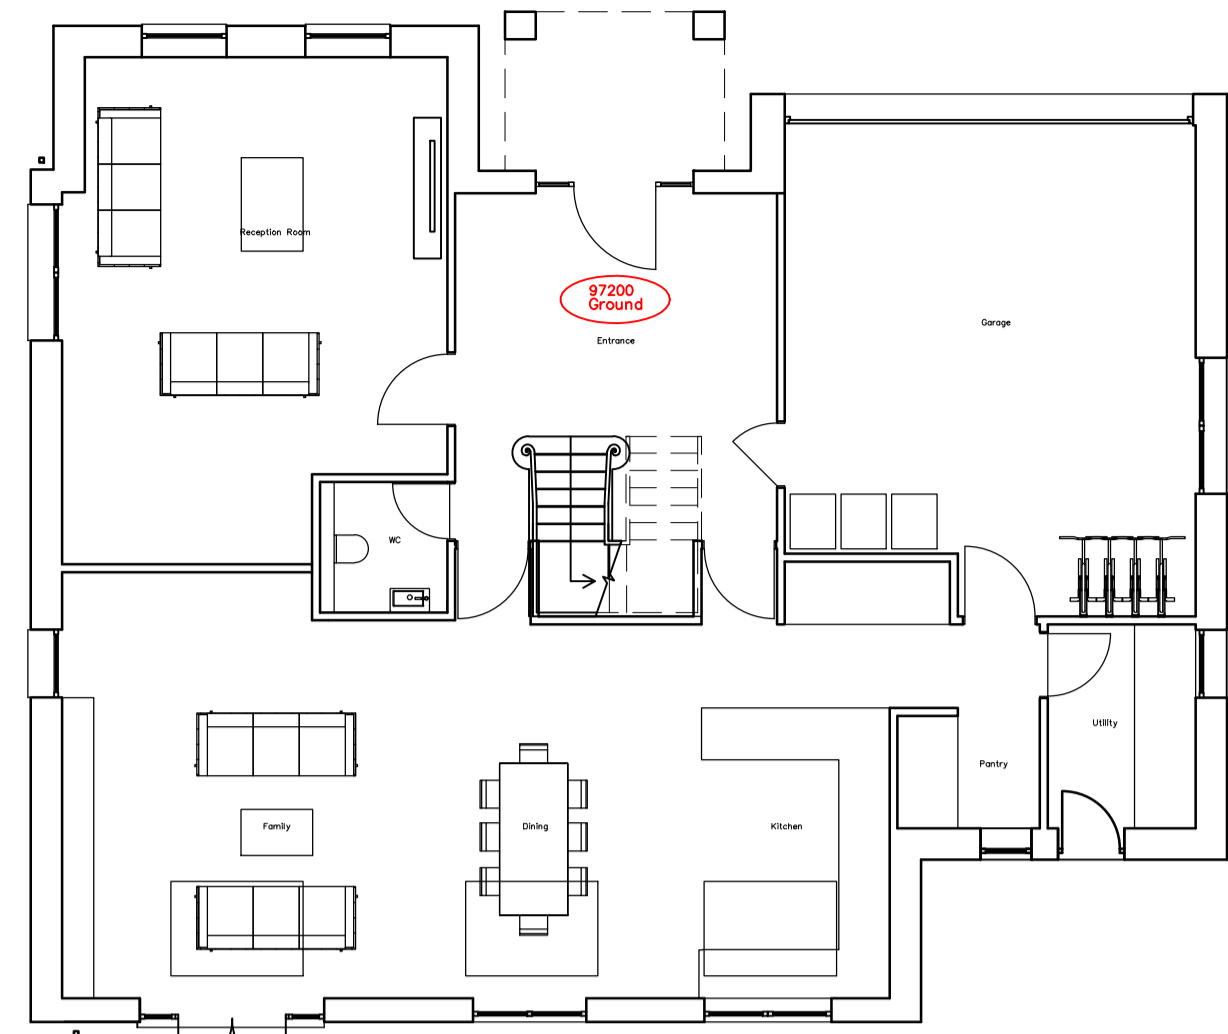


Ground Floor Plan

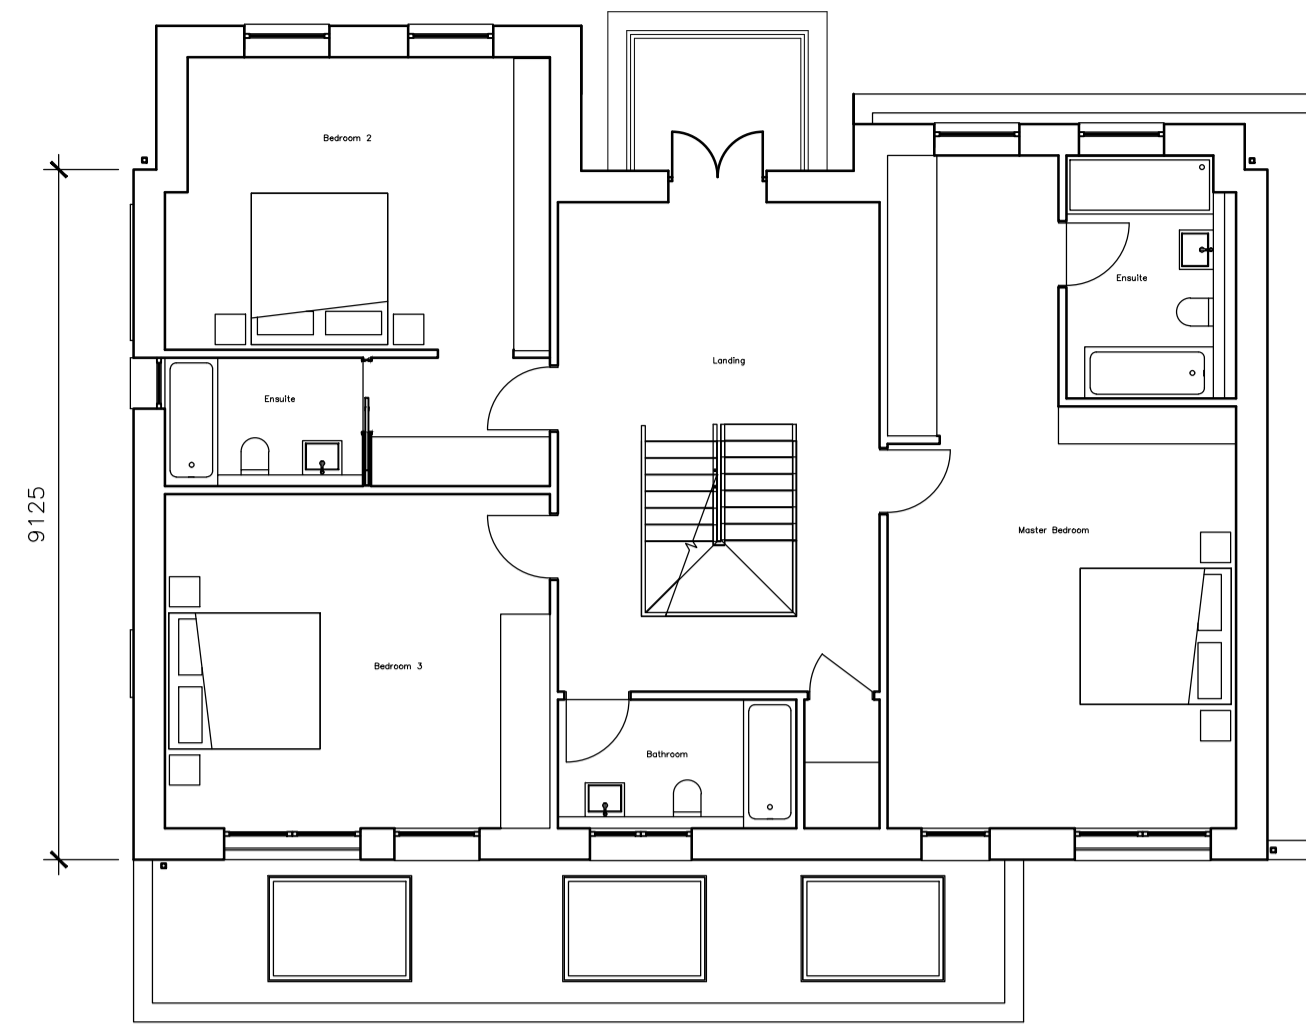

First Floor Plan

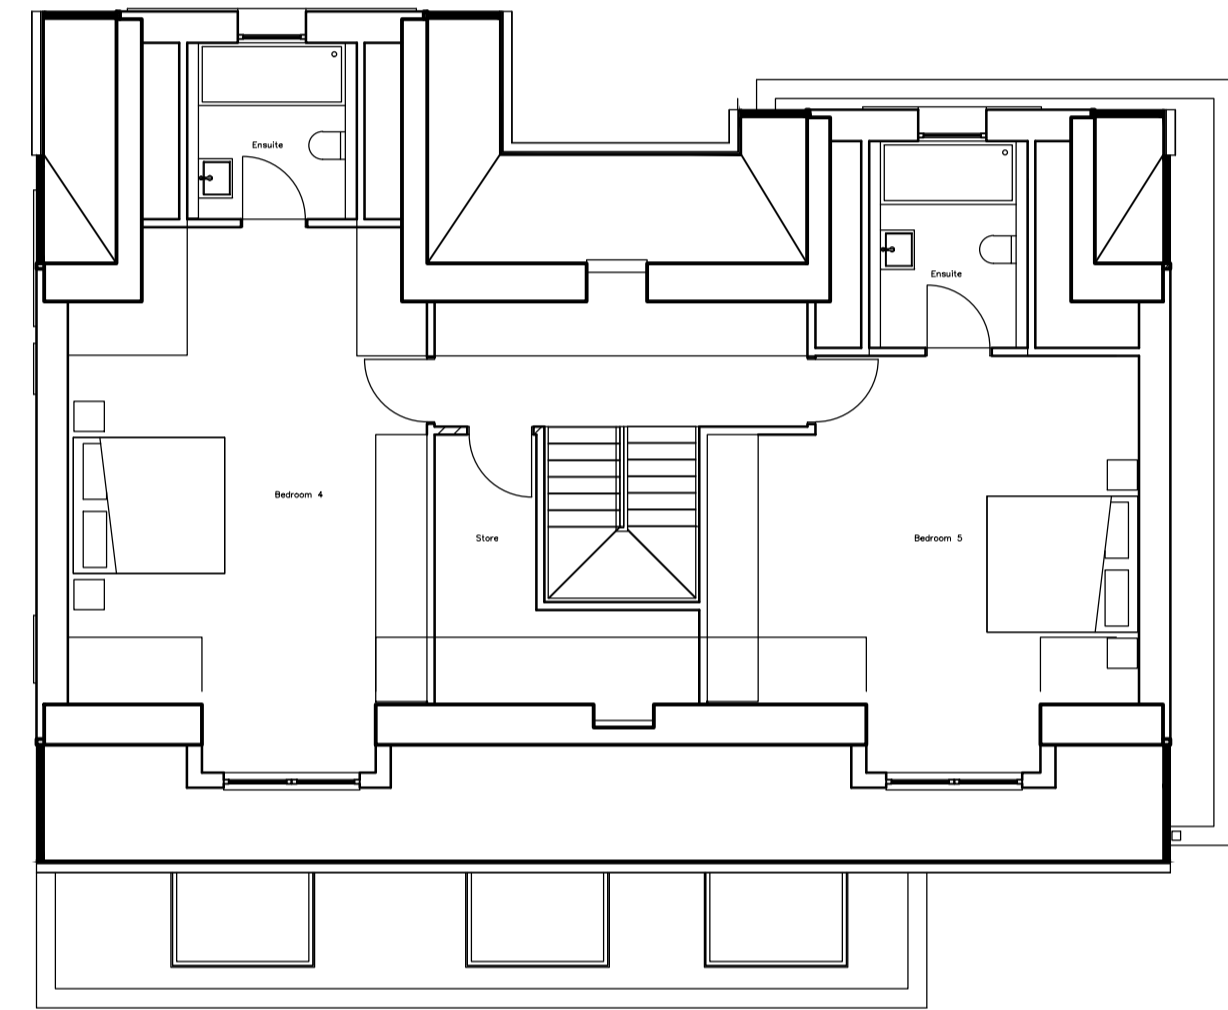

Second Floor Plan

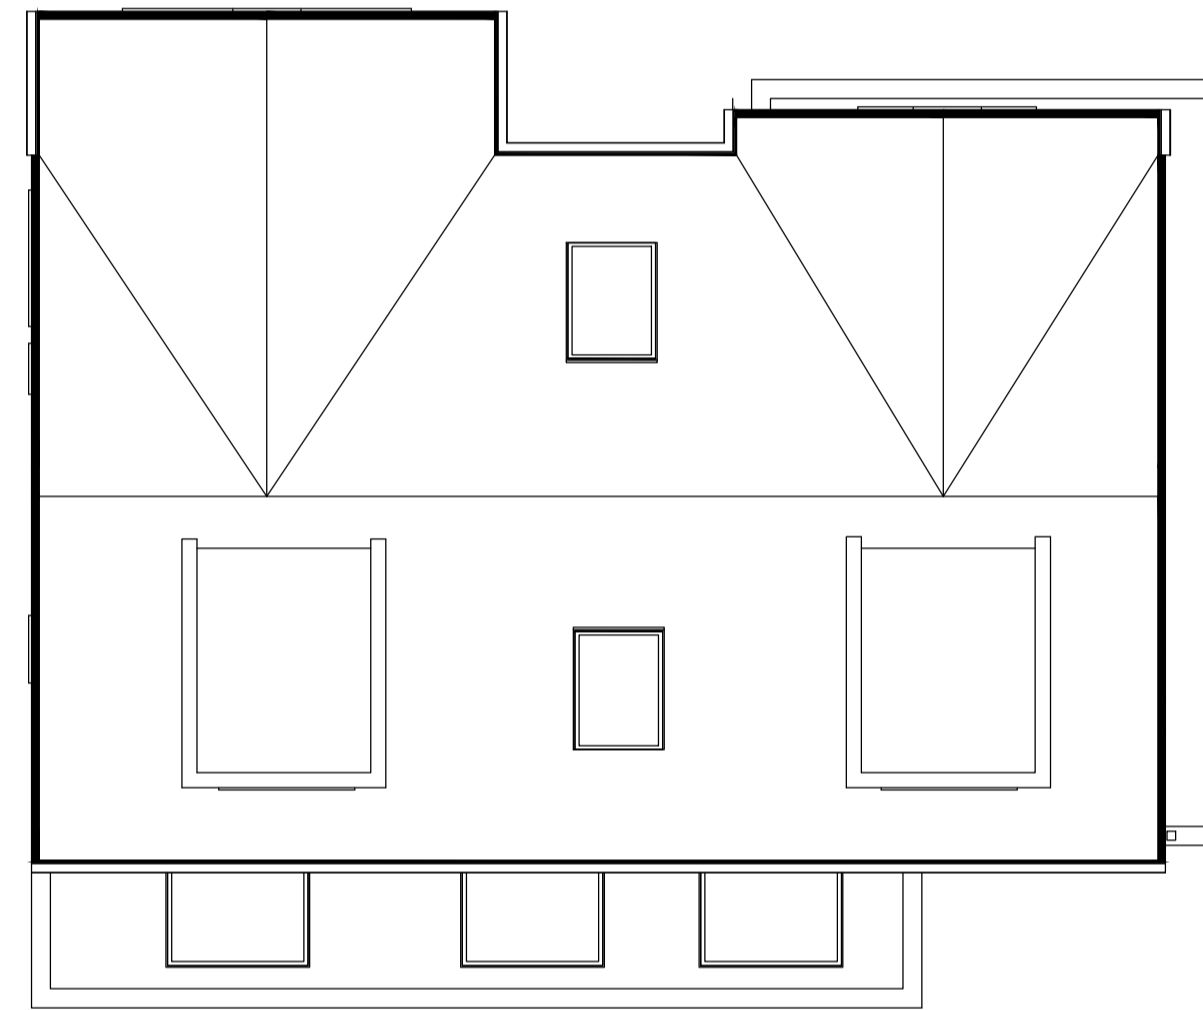


Roof Plan




Front Elevation




Rear Elevation

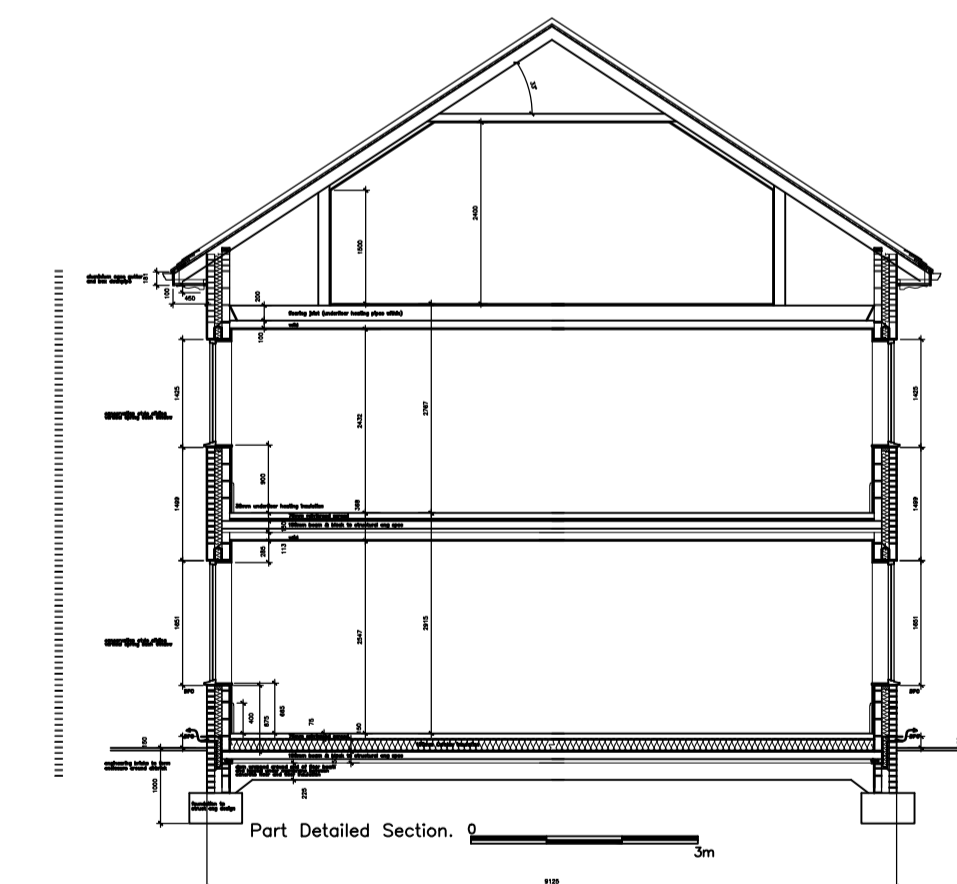

Part Detailed Section

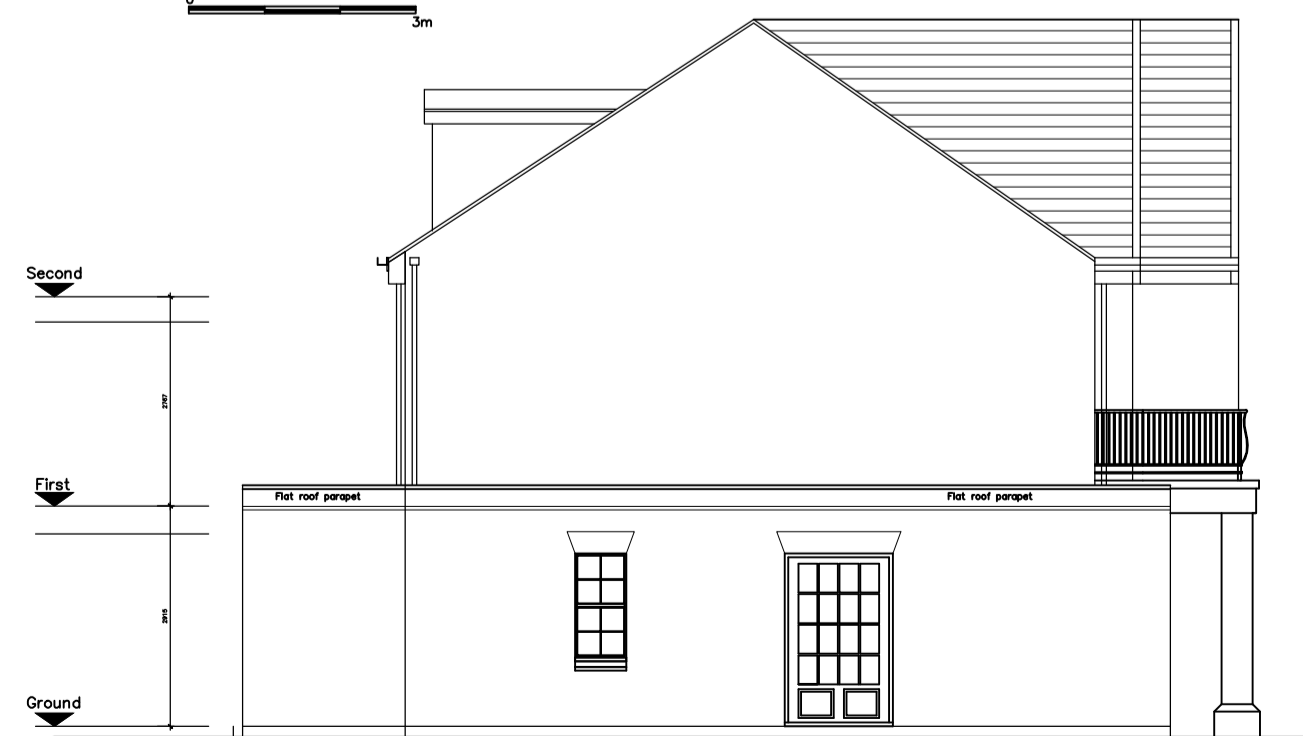

Side Elevation

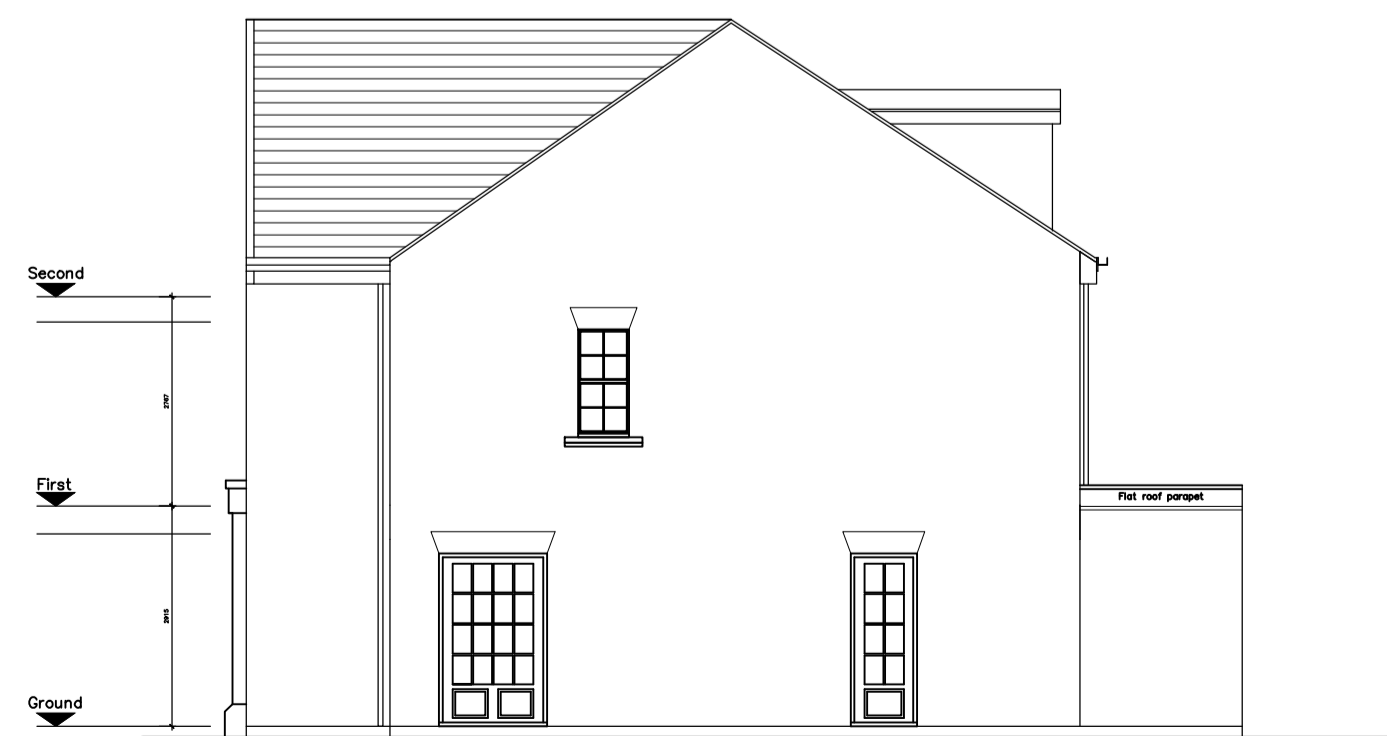

Side Elevation

Rev B: Client Comments Incorporated.

	PLANNING Client CAVENDO HOMES	Date	01.21	Scale	1:100
		Job no			
Chandos House Back Street Wendover Bucks HP22 6EB tel: 01296 625995 fax: 01296 622617 e-mail: info@hfparchitects.co.uk	Job Title	CUFFLEY		Drawing No	3356
	Drawing Title	PLOT 5		Rev.	
	Drawing Title	PROPOSED PLANS		Rev.	B