



1. Scale this drawing for Planning Purposes only
 2. Do not scale for working drawings all dimensions shall be checked on site prior to commencing the works and any errors or admissions reported to the Architect
 3. This drawing is the copyright of HFP Architects and must not be used or reproduced without their permission

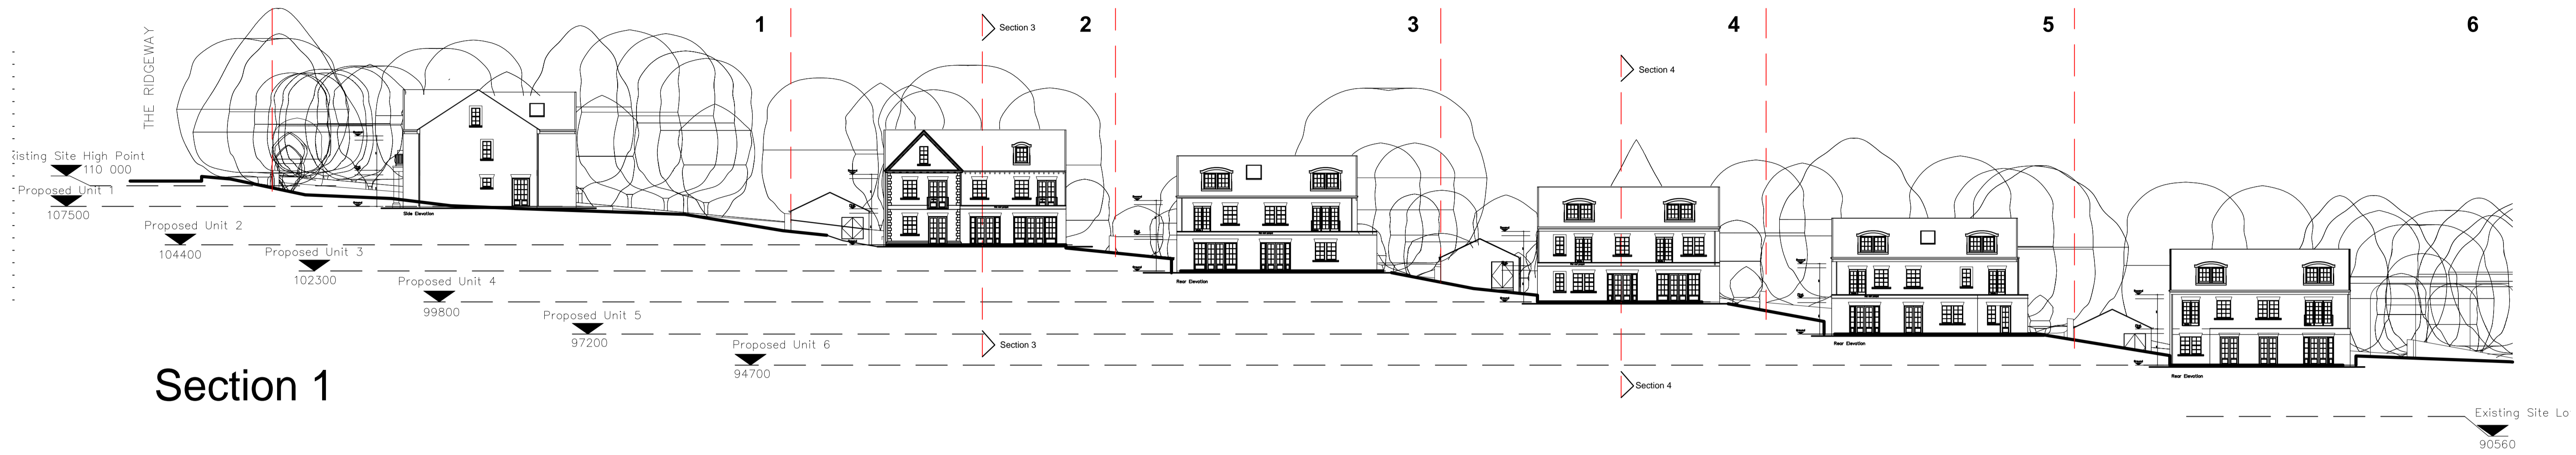

Section 1

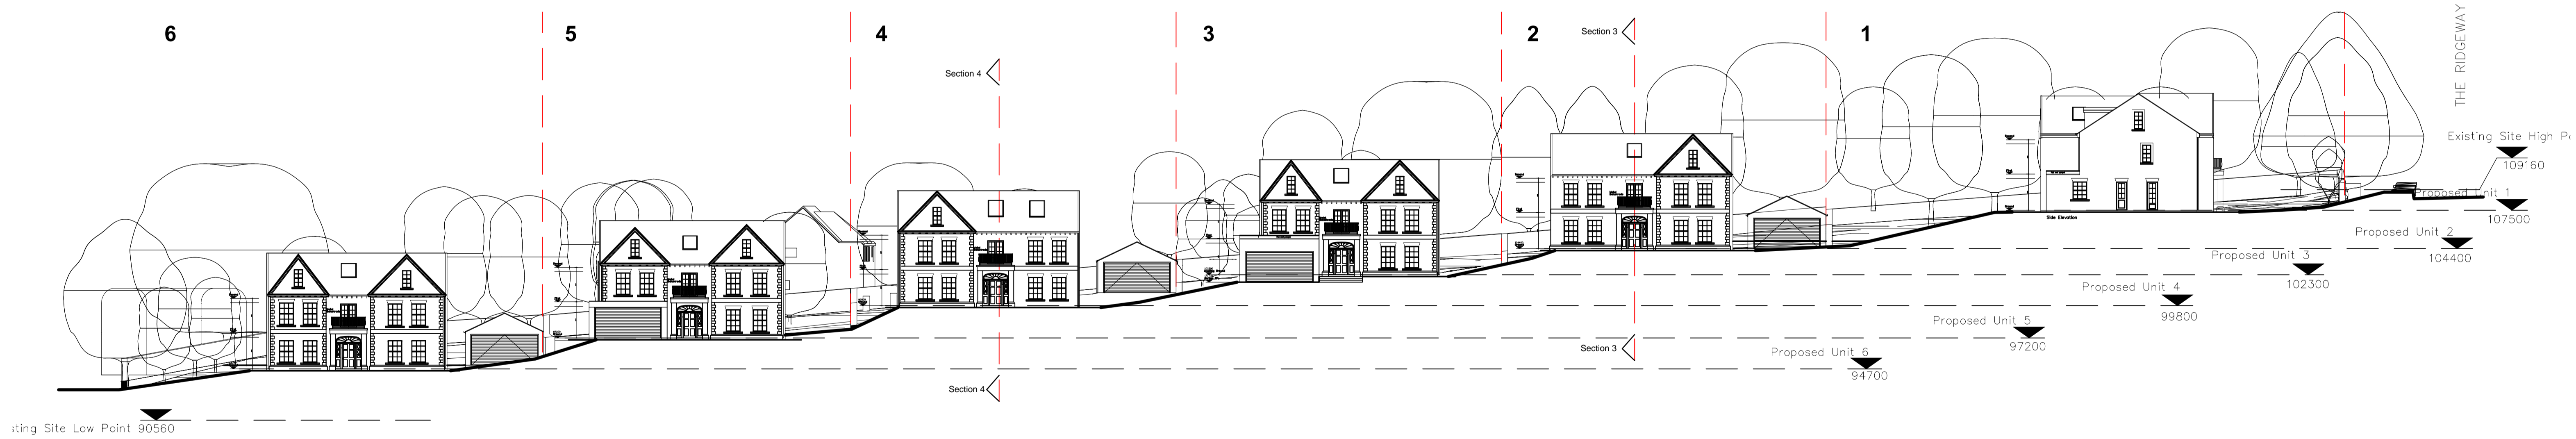

Section 2

Rev A: Client & Struct Eng Comments Incorporated.

	PLANNING		
	Client CAVENDO HOMES		
Chandos House Back Street Wendover Bucks HP22 6EB tel: 01296 625995 fax: 01296 622617 e-mail: info@hfparchitects.co.uk	Job Title CUFFLEY	Date 01.21	Scale 1:250
	Drawing Title LONG SECTIONS 1 & 2	Job no 3356	Drawing No PD107