



Section 2 Proposed

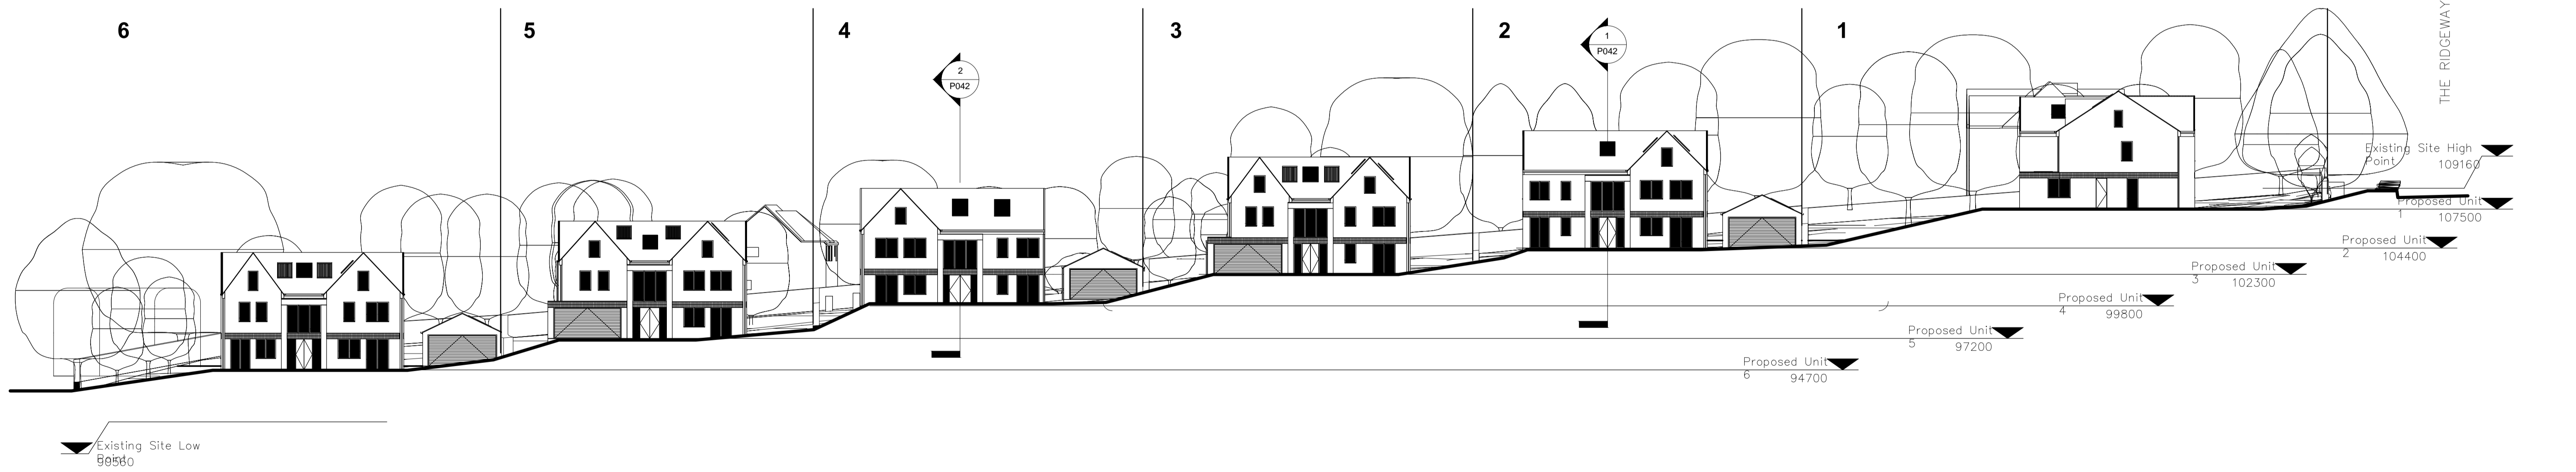

Section 2 Current Approval

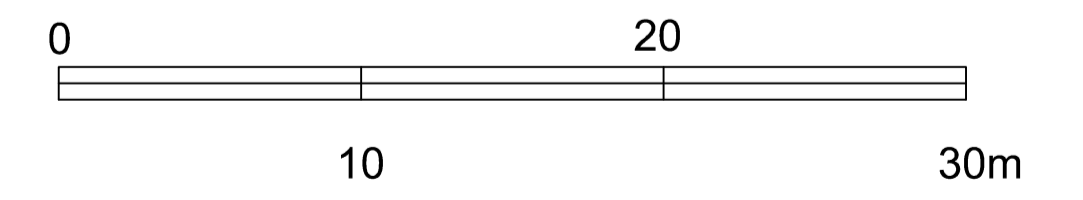

		PLANNING	
Client CAVENDO HOMES		Date 01.21	
Job Title CUFFLEY		Scale 1:250	
Chandos House Back Street Wendover Bucks HP22 6EB tel: 01296 625995 fax: 01296 622617 e-mail: info@hfparchitects.co.uk		Job no 3356	
Drawing Title COMPARISON LONG SECTIONS(Front)		Drawing No PD110	