



50 TYRRELL ROAD - LONDON SE22 9NE

This drawing is confidential and the property of PCGG CONSULTING ENGINEERS and must not be loaned or copied without the consent of PCGG.

NOTES:

- No deviation to be made from this drawing without the prior permission of the Engineer.
- 1. All dimensions are to be confirmed by the Contractor before the commencement of work.
- 2. All details not shown shall comply with the relevant building codes.

REV.	DATE	DESCRIPTION	BY
C	02/01/19	PLANNING-ISSUE	JP
B	10/10/18	FINAL-ISSUE	JP


AMENDMENTS

SCALE	1:100
ENGINEER	JP
DRAWN	JP
CHECKED	JP
DATE	10/10/18

PROJECT TITLE:
**PET FARM, BELL LANE
 BROOK MANS PARK
 LONDON
 AL9 7AY**

DRAWING TITLE:
**NEW FACILITY AND GYM
 ARCHITECTURAL PLAN**


PROJ. No. | SH. No. | REV.
PET/A01/C

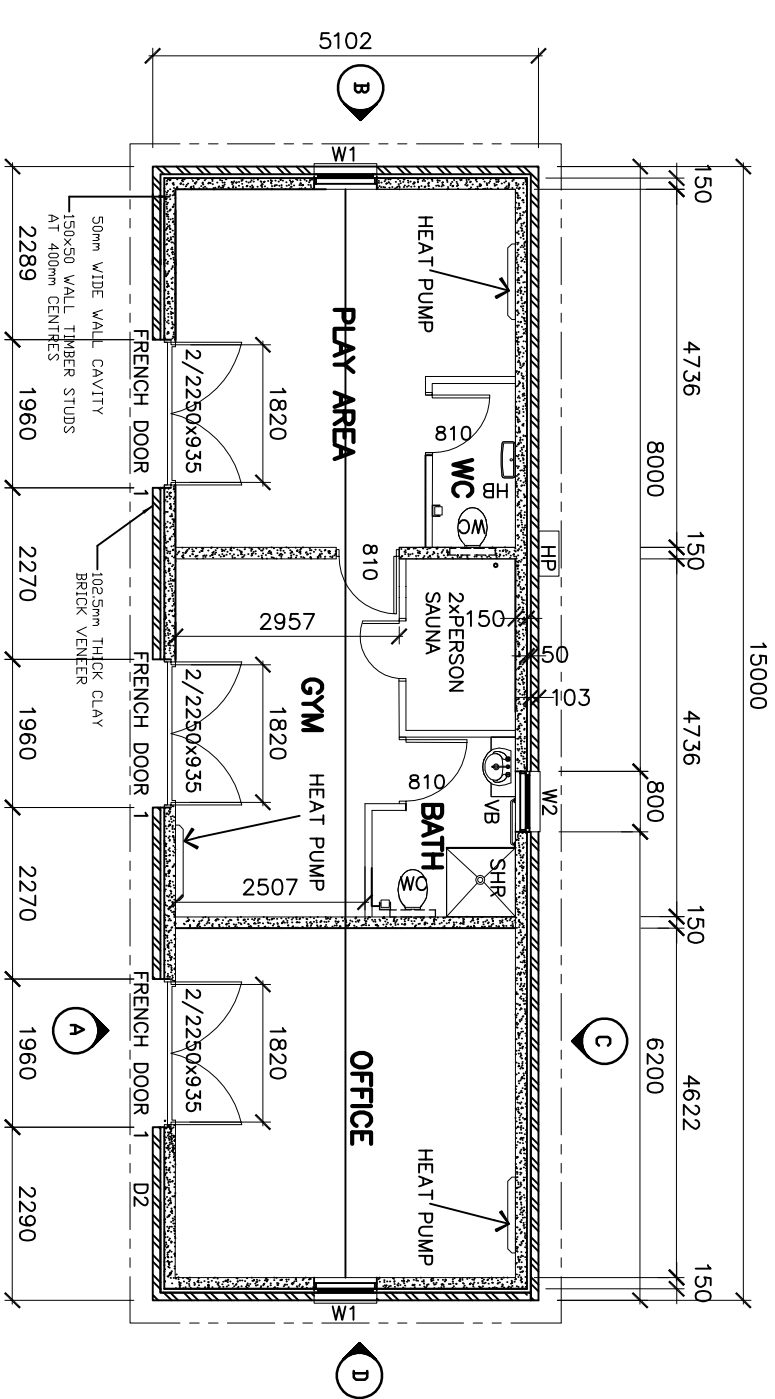

ARCHITECTURAL GROUND FLOOR PLAN
 1:100

NOTE:
 ALL NEW FOUNDATIONS ON THIS PROJECT TO BE MINIMUM 1m DEEP OR TO BE DEEPER TO REACH THE ORIGINAL SOIL STRATA

ALL TIMBER ON THIS PROJECT SHALL BE CLASS C24 GLUE LAM TIMBER SHALL BE CLASS C30 MINIMUM

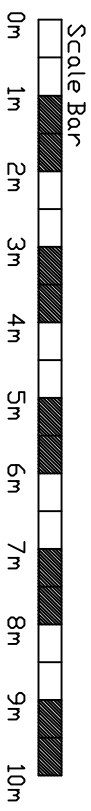

A B C