

**NOTES:**

- No deviation to be made from this drawing without the prior permission of the Engineer.
- All dimensions are to be confirmed by the Contractor before the commencement of work.
  - All details not shown shall comply with the relevant building codes.

REV.	DATE	DESCRIPTION	BY
C	02/01/19	PLANNING-ISSUE	JP
B	10/10/18	FINAL-ISSUE	JP


**AMENDMENTS**

<b>A3 SCALE</b>	1:100
<b>ENGINEER</b>	JP
<b>DRAWN</b>	JP
<b>CHECKED</b>	JP
<b>DATE</b>	10/10/18


**PROJECT TITLE:**  
 PET FARM, BELL LANE  
 BROOK MANS PARK  
 LONDON  
 AL9 7AY

**DRAWING TITLE:**  
 NEW FACILITY AND GYM  
 ARCHITECTURAL ELEVATIONS


PROJ. No. | SH. No. | REV.  
 PET/A03/C

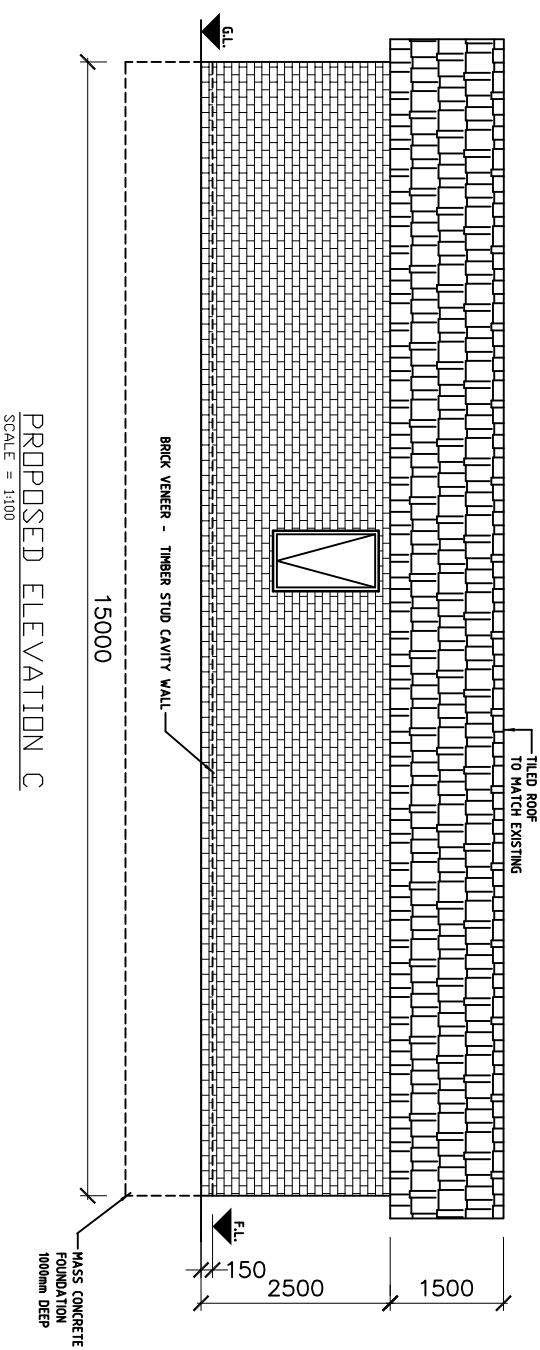


**PROPOSED ELEVATION C**  
 SCALE = 1:100

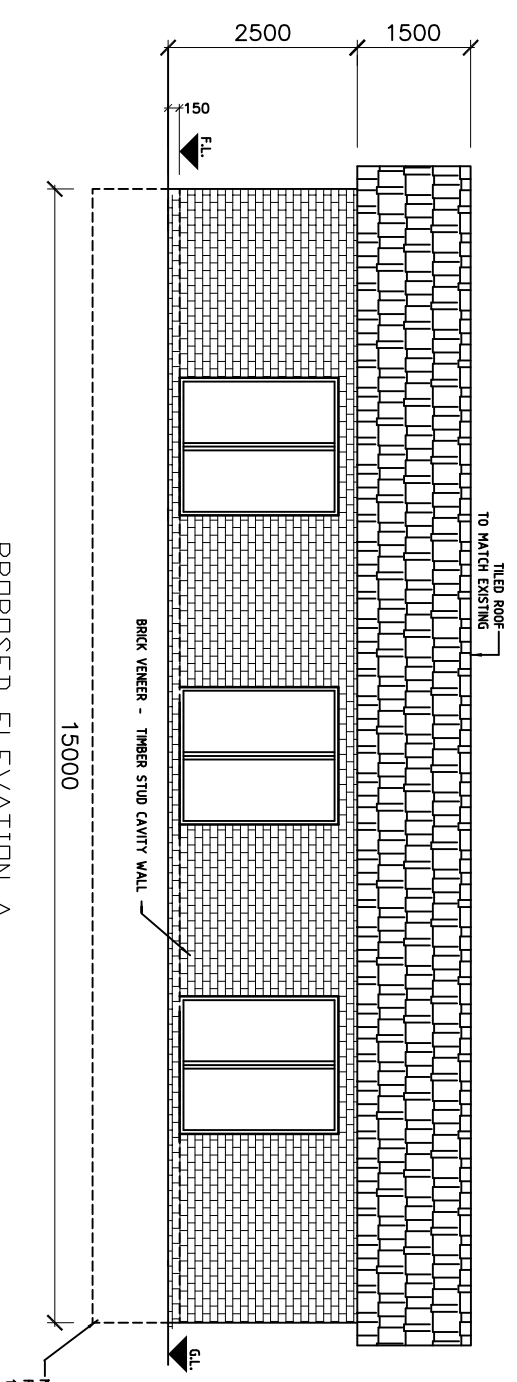


**PROPOSED ELEVATION A**  
 SCALE = 1:100

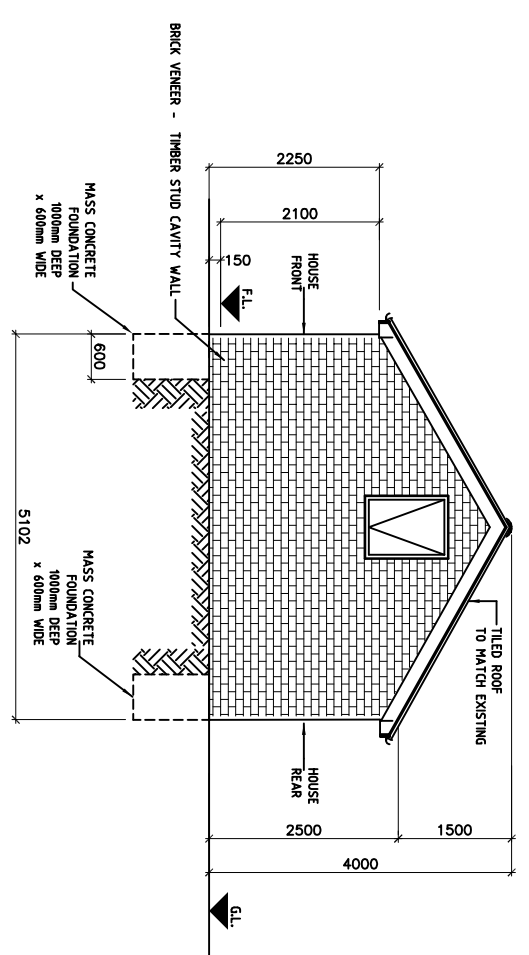

**PROPOSED ELEVATION D**  
 SCALE = 1:100

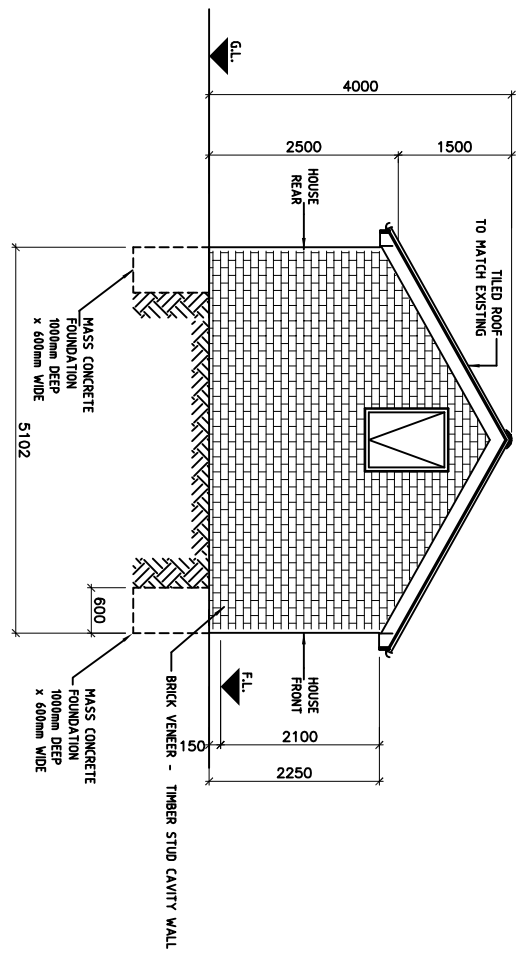

**PROPOSED ELEVATION B**  
 SCALE = 1:100

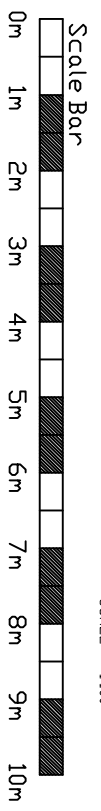

A

B

C