


50 TYRELL ROAD - LONDON SE22 9NE


This drawing is confidential and the property of PCGG CONSULTING ENGINEERS and must not be loaned or copied without the consent of PCGG.

NOTES:

- No deviation to be made from this drawing without the prior permission of the Engineer.
- 1. All dimensions are to be confirmed by the Contractor before the commencement of work.
- 2. All details not shown shall comply with the relevant building codes.

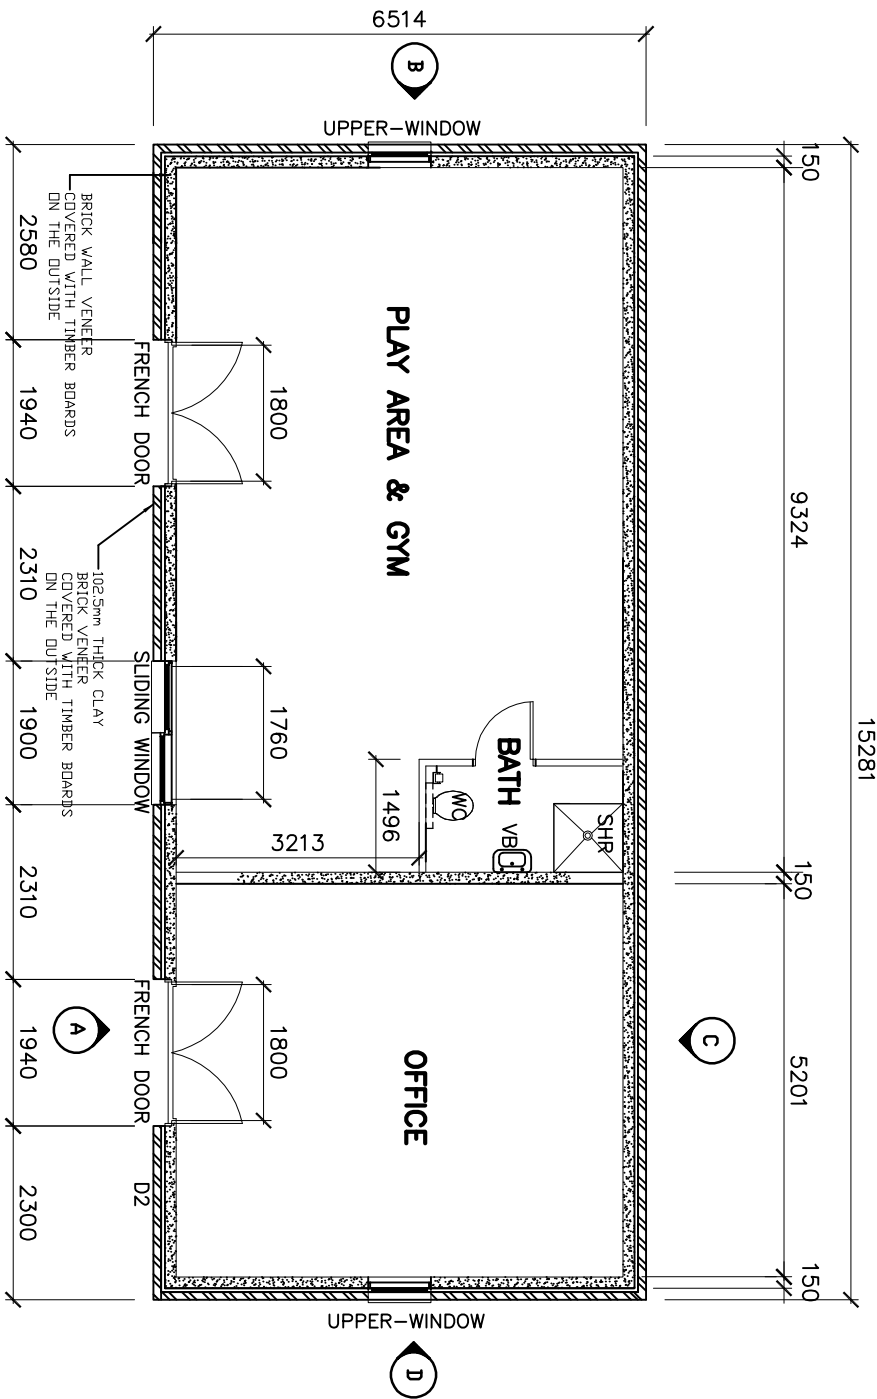

EXISTING ARCHITECTURAL GROUND FLOOR PLAN
1:100

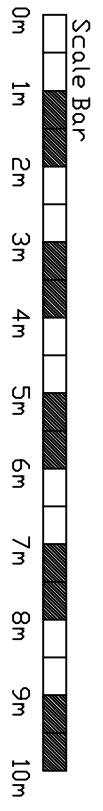

A

B

C

AMENDMENTS		
REV.	DATE	DESCRIPTION
A	04/01/19	PLANNING-ISSUE
		BY JP

A3 SCALE	1:100
ENGINEER	JP
DRAWN	JP
CHECKED	JP
DATE	04/01/19

PROJECT TITLE:
PET FARM, BELL LANE
BROOK MANS PARK
LONDON
AL9 7AY

DRAWING TITLE:
EXISTING FACILITY AND GYM
ARCHITECTURAL PLAN

PROJ. No. 1 SH. No. 1 REV.
PET/E01/A