


Scale Bar  
0m 1m 2m 3m 4m 5m 6m 7m 8m 9m 10m

0m 1m 2m 3m 4m 5m 6m 7m 8m 9m 10m

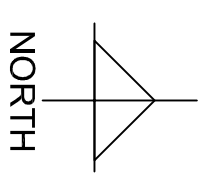

NORTH



50 TYRRELL ROAD - LONDON SE22 9NE

This drawing is confidential and the property of PCGG CONSULTING ENGINEERS and must not be loaned or copied without the consent of PCGG.

**NOTES:**

- No deviation to be made from this drawing without the prior permission of the Engineer.  
 1. All dimensions are to be confirmed by the Contractor before the commencement of work.  
 2. All details not shown shall comply with the relevant building codes.

REV.	DATE	DESCRIPTION	BY
B	02/01/19	PLANNING-ISSUE	JP
A	10/10/18	FINAL-ISSUE	JP

**AMENDMENTS**

A3 SCALE	1:200
ENGINEER	JP
DRAWN	JP
CHECKED	JP
DATE	21/10/18

PROJECT TITLE:  
 PET FARM, BELL LANE  
 BROOK MANS PARK  
 LONDON  
 AL9 7AY

DRAWING TITLE:  
 PROPOSED FACILITY & GYM  
 BLOCK PLAN

PROJ. No. | SH. No. | REV.  
 PET/P03/B

