

ALL SETTING OUT TO BE CHECKED ON SITE
& AGREED WITH CLIENT PRIOR TO COMMENCEMENT
OF WORKS

ALL STRUCTURAL DESIGN TO BE CARRIED OUT BY A
QUALIFIED STRUCTURAL ENGINEER

ALL BUILDING WORK TO CONFORM TO THE CURRENT
BUILDING REGULATIONS, BRITISH STANDARDS & CODES
OF PRACTICE

PLOT @ A3 SIZE


**MANAGING HEALTH & SAFETY (CDM
REGULATIONS 2015)**

The client is responsible for the appointment of a
competent builder who shall :-

- (a) avoid risks where possible;
- (b) evaluate those risks that cannot be avoided; and
- (c) put in place proportionate measures that control
them at source.



Rear Elevation

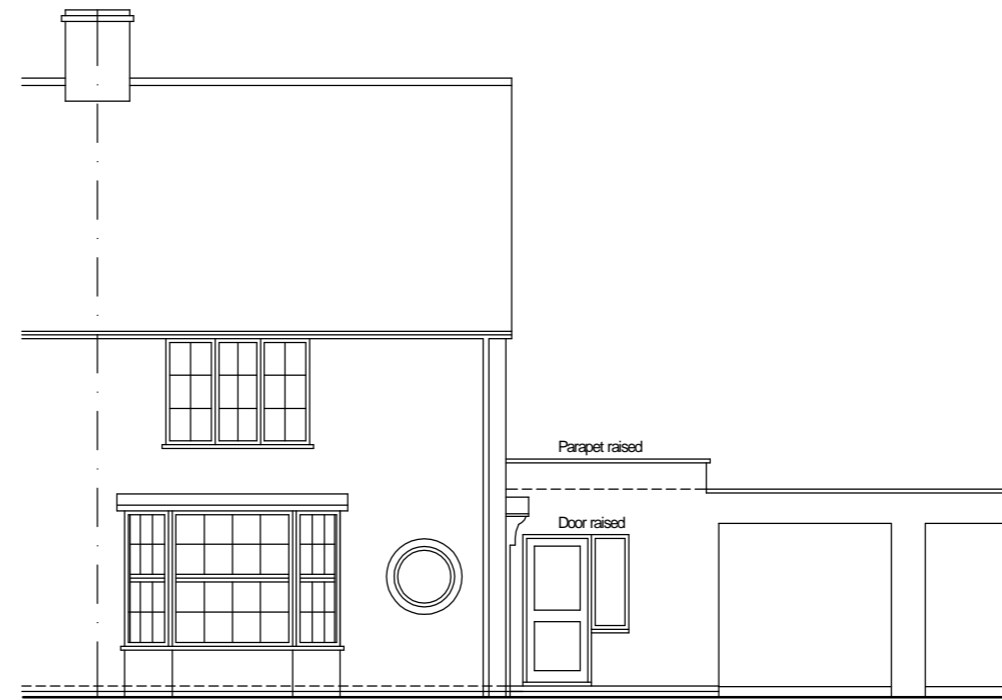


Front Elevation



Section through existing garage

Side Elevation

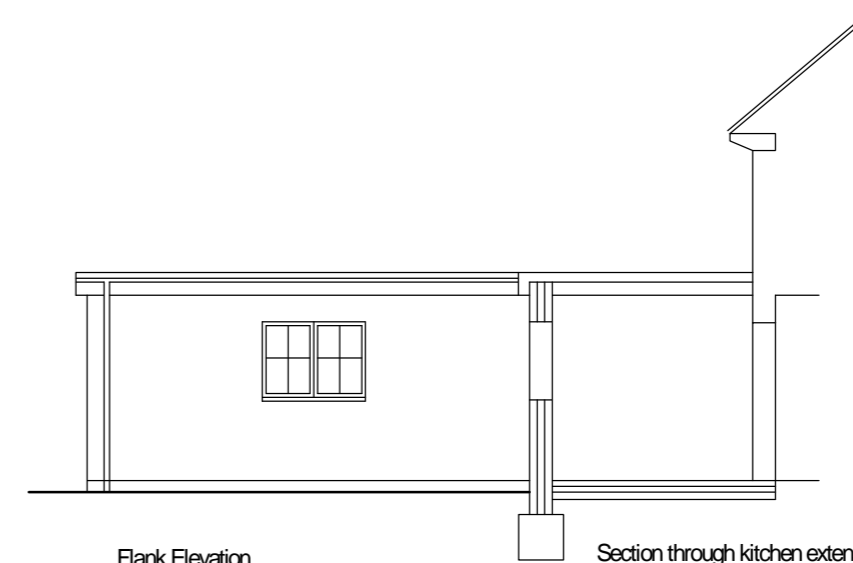

Flank Elevation

Section through kitchen extension

THIS DRAWING SHOULD BE PLOTTED @ A3

PLANNING DRAWING

Contract	PROPOSED EXTENSION		PROPOSED ELEVATIONS		REV.			
	171 PARKWAY				Scale	Date	Drawn	Checked
	WELWYN GDN CITY, HERTS, AL8 6JA		Title		1:100	04.2018		
					Drawing Number			Revision
					PK-07			