




01 Front Elevation (N/W)
1:100_NO CHANGE




02 Rear Elevation (S/E)
1:100




03 Side Elevation (S/W)
1:100

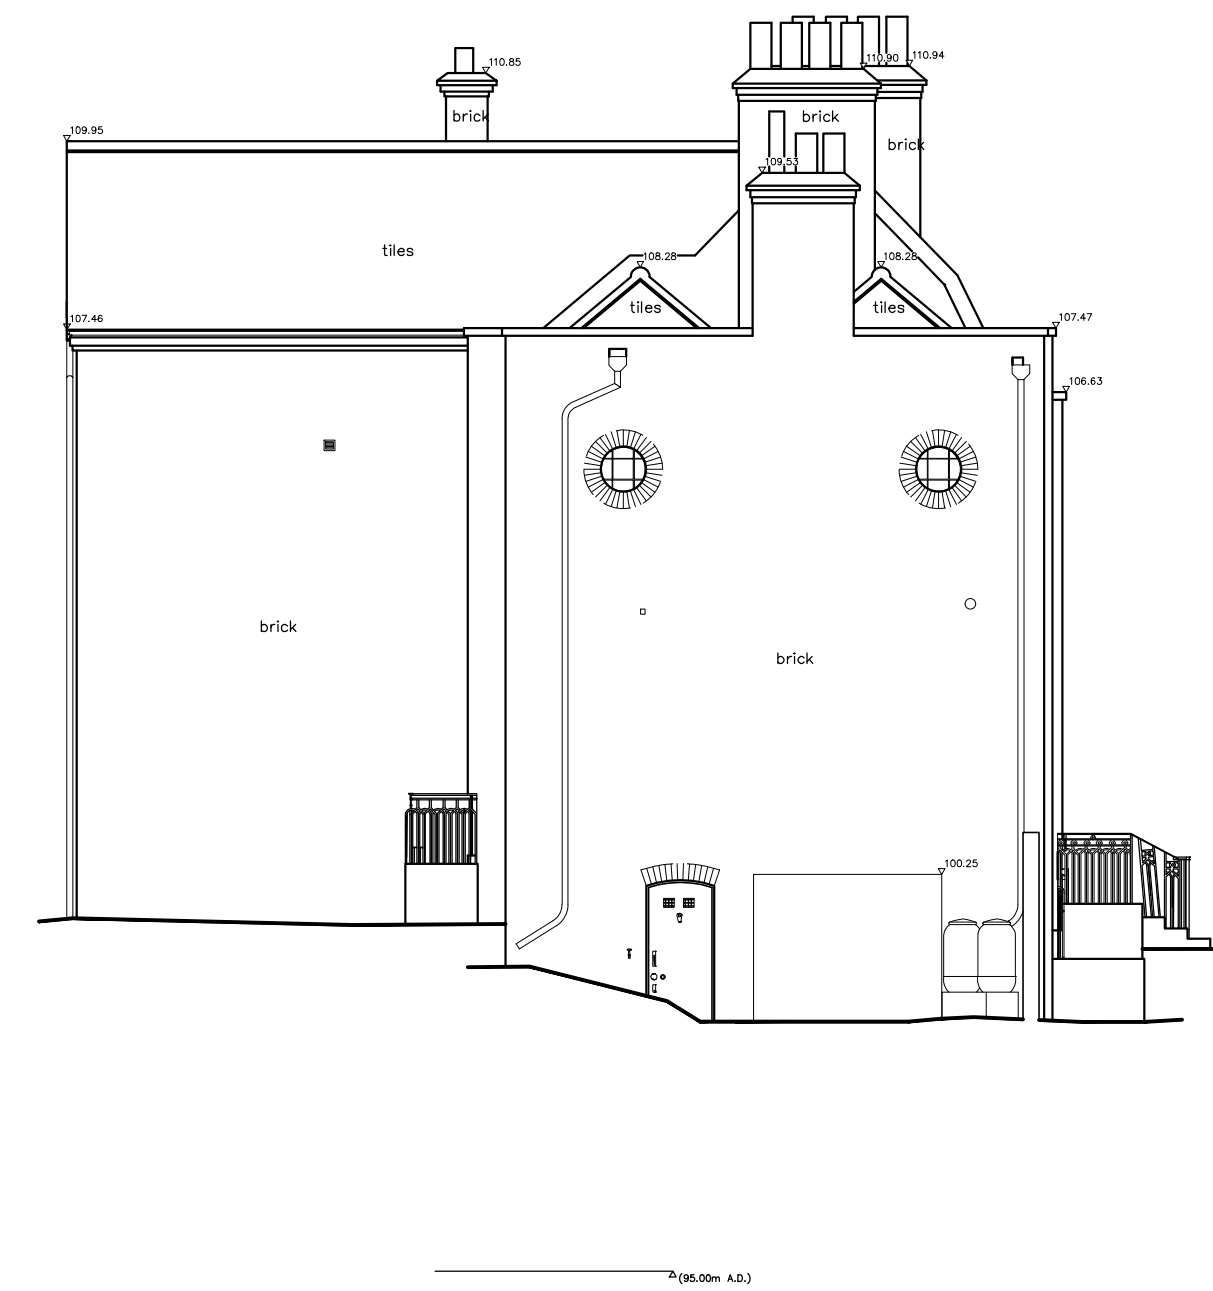

04 Side Elevation (N/E)
1:100_NO CHANGE

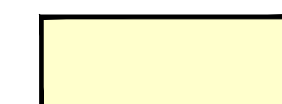 Yellow areas highlight new elements

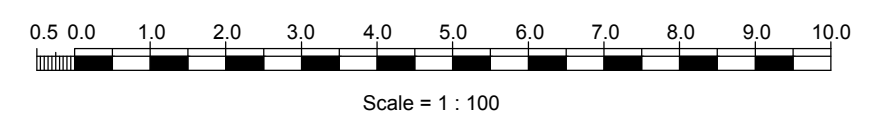

 MINT ARCHITECTURE Grange Court Road, Harpenden AL5 1BY T: 07808579793 E: mint@mintarchitecture.com	DRAWING No:	REV:	Scale:	Client:	Notes: A Planning_All elevations 03.03.22 REV DESCRIPTION DATE
	PRO51/P_PL09_A1	A	1:100@A1	Mr & Mrs Fuller	
	PLANNING_Proposed Elevations			The Old Vicarage, Potters Bar	
	February 22'			Project Description: Single storey rear extension	