

Notes

Survey Carried out by CPB Surveys. Architect does not take responsibility for inaccurate measurements. This plot has been prepared with a scaling accuracy for a plot at a scale of 1/50. All levels are in meters and related to local datum.

The co-ordinate grid is based on local datum.

All tree heights and spreads are approximate.

We have tried to identify tree types, however if tree species are critical specialist advice should be gained.

Drainage pipe sizes have been measured from the surface, chamber access has not been gained for safety reasons, therefore sizes should be regarded as approximate.


bl bed level
 cl cover level
 il invert level
 tl threshold level
 utl unable to lift
 wl water level
 wfc water filled chamber

sh sill to head height
 fs floor to sill height
 u/s underside height
 t/s topside height
 fb floorboard direction

conc concrete
 rl roof light
 cup'd cupboard
 fp fireplace

sd sliding door
 svp soil and vent pipe
 rwp rain water pipe
 carpet
 3.17 room height

roof slope
 radiator

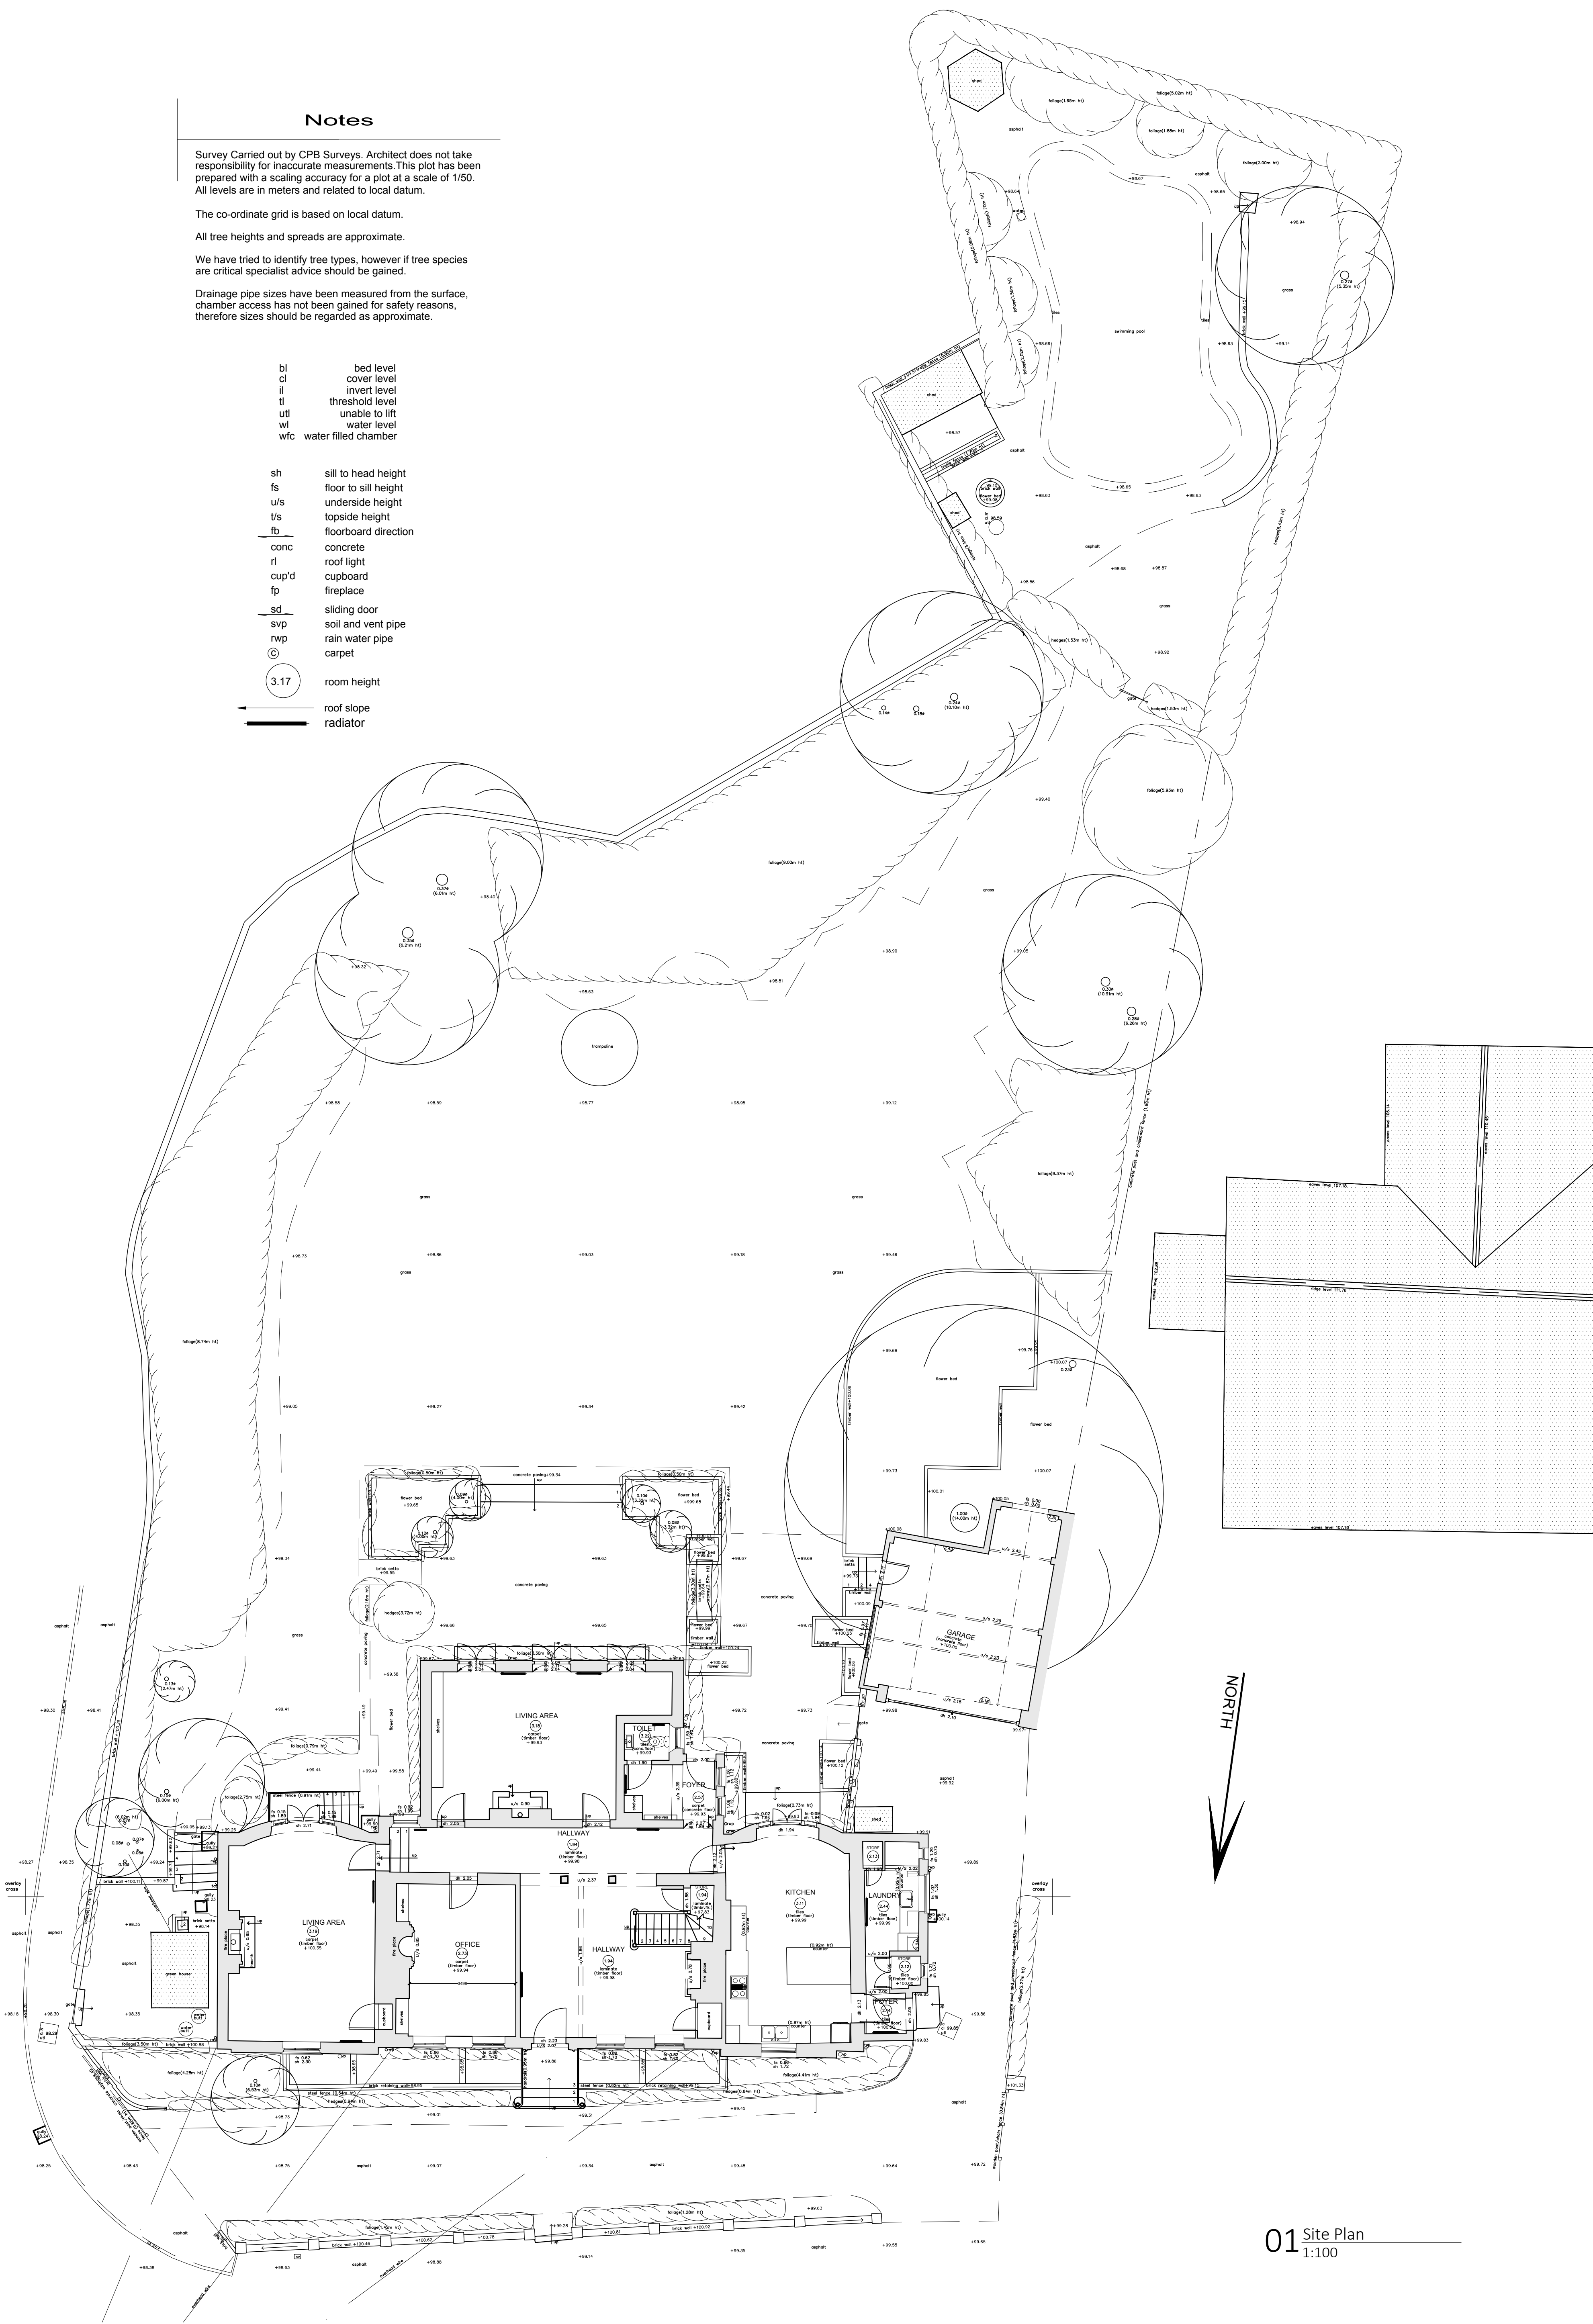

01 Site Plan
 1:100