


**Notes**

Survey Carried out by CPB Surveys. Architect does not take responsibility for inaccurate measurements. This plot has been prepared with a scaling accuracy for a plot at a scale of 1/50.

All levels are in meters and related to local datum.

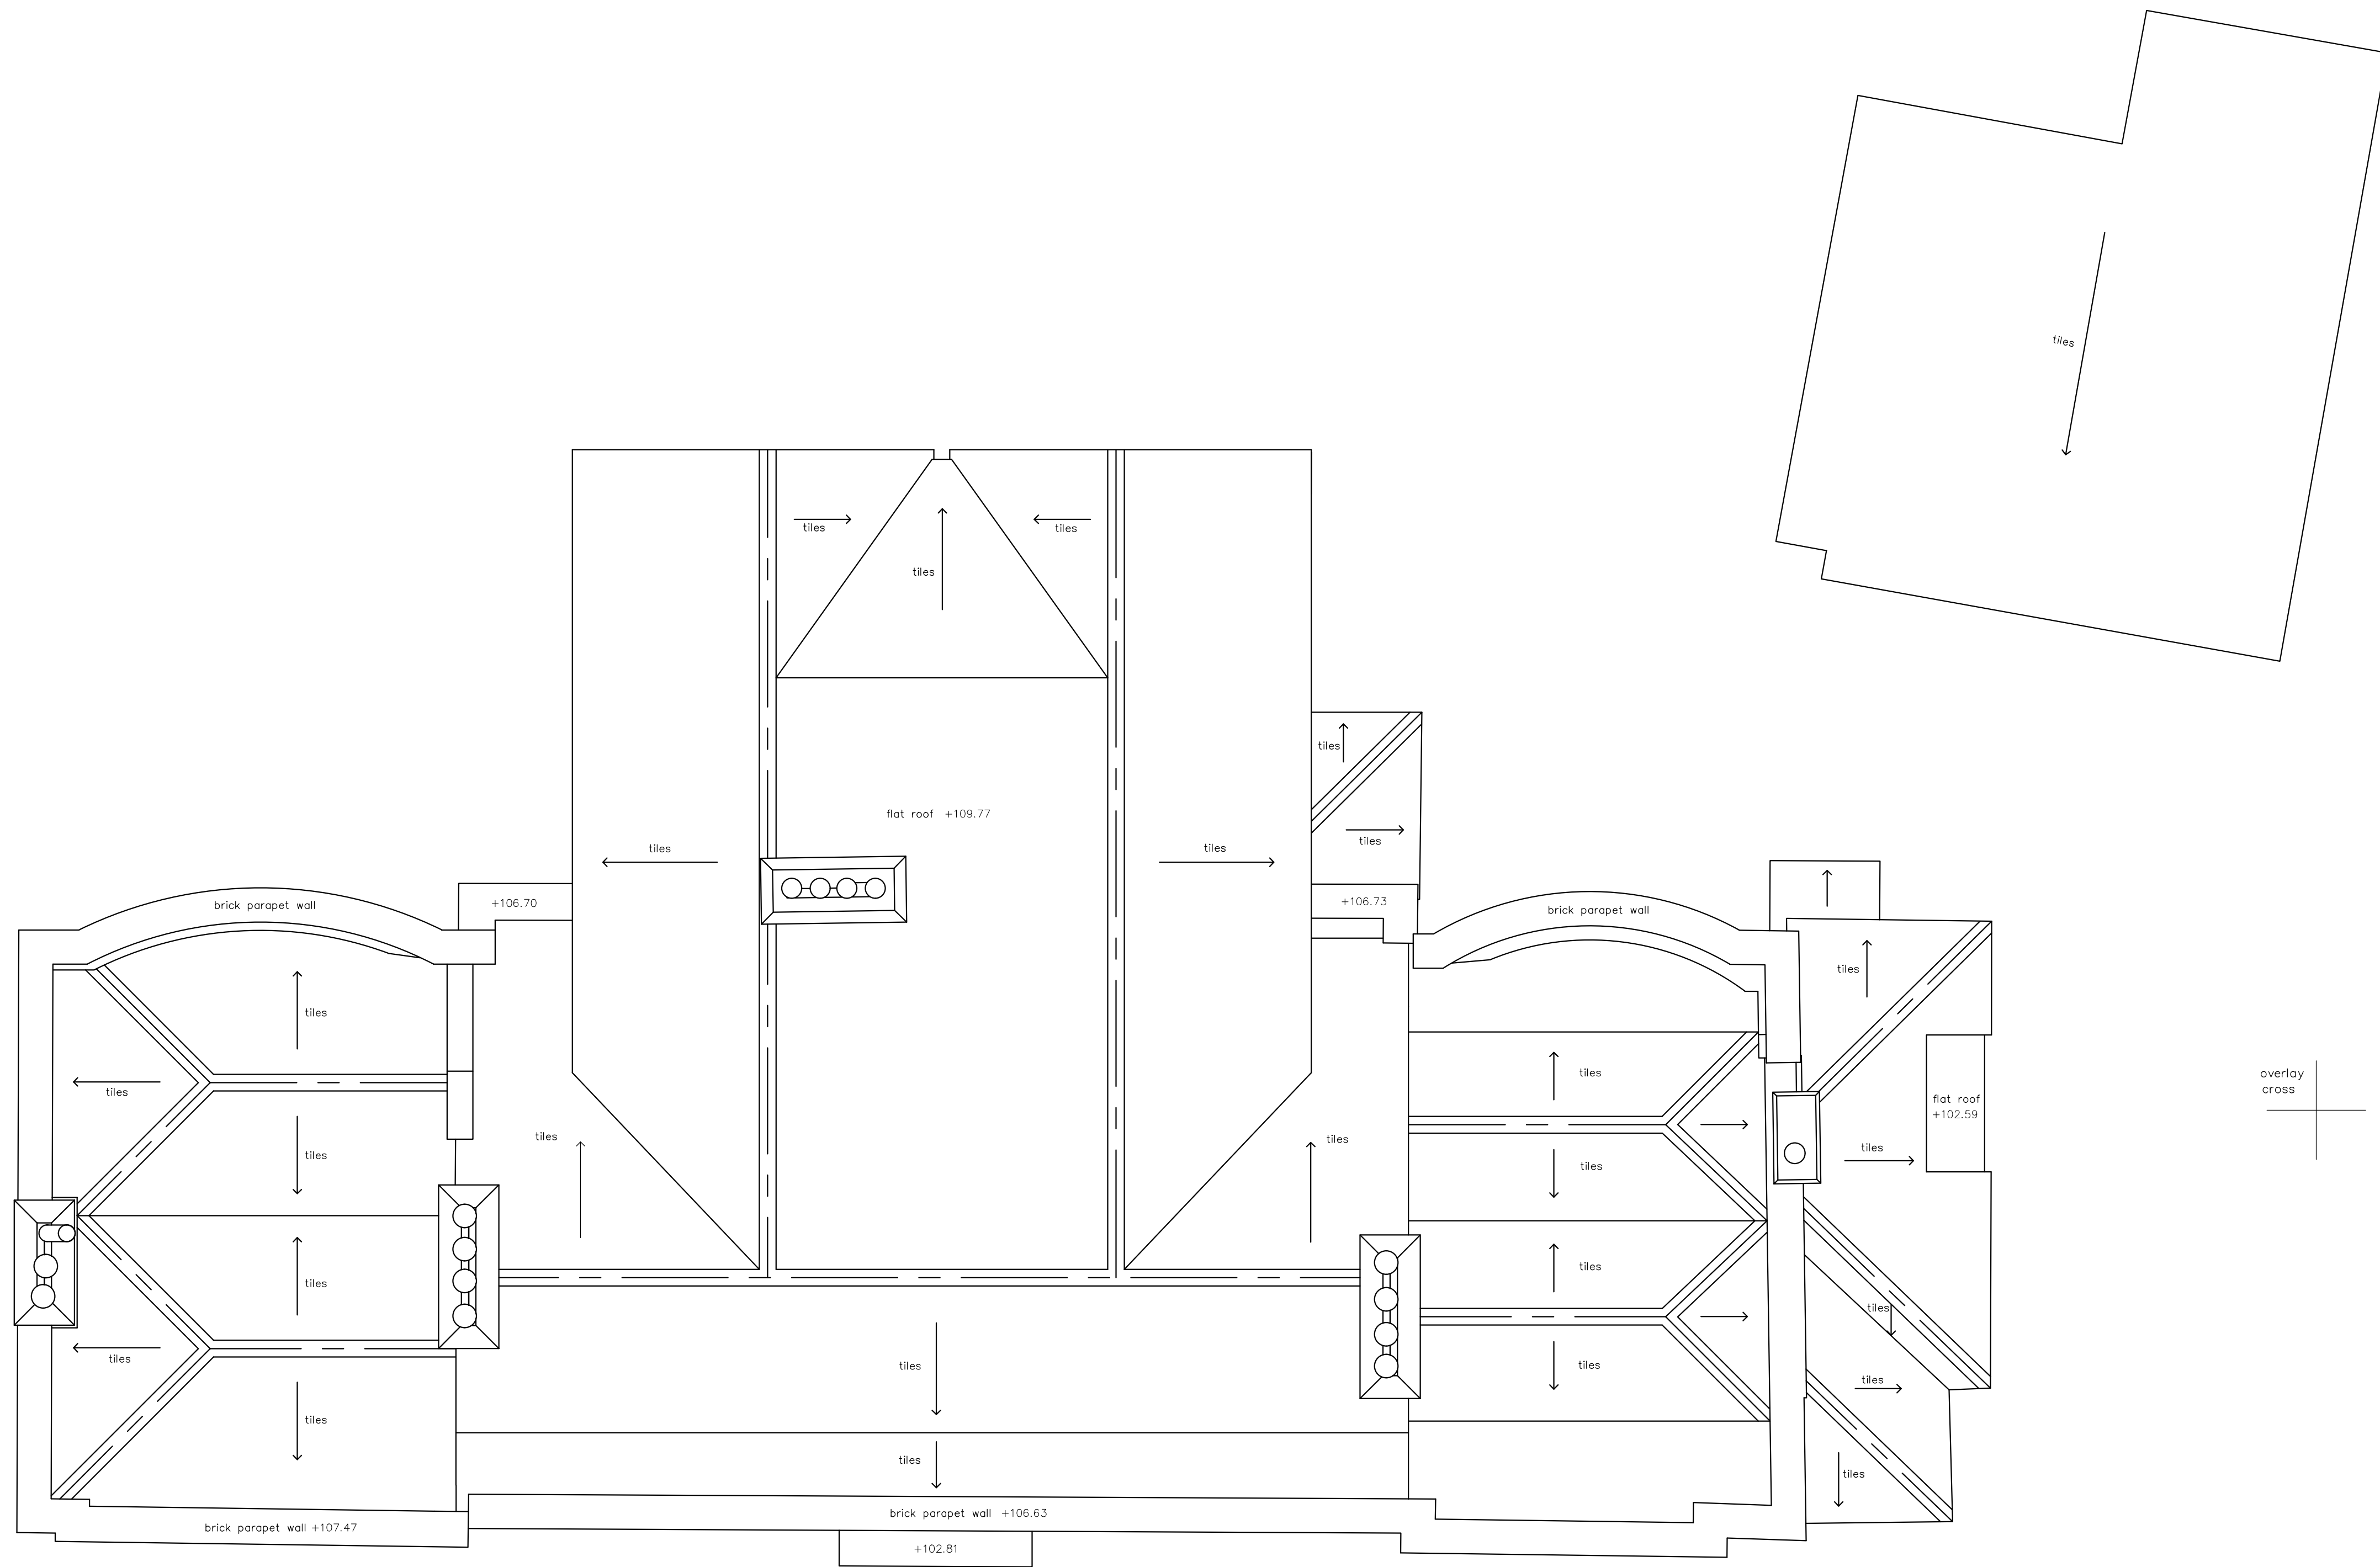

**01** Roof Plan  
1:50



Scale = 1 : 50

B	Planning- sections removed	02.03.22
A	Survey for Planning_client issue	10.01.22

REV	DESCRIPTION	DATE
-----	-------------	------