




01 Front Elevation (N/W)  
1:100




02 Rear Elevation (S/E)  
1:100



03 Side Elevation (S/W)  
1:100

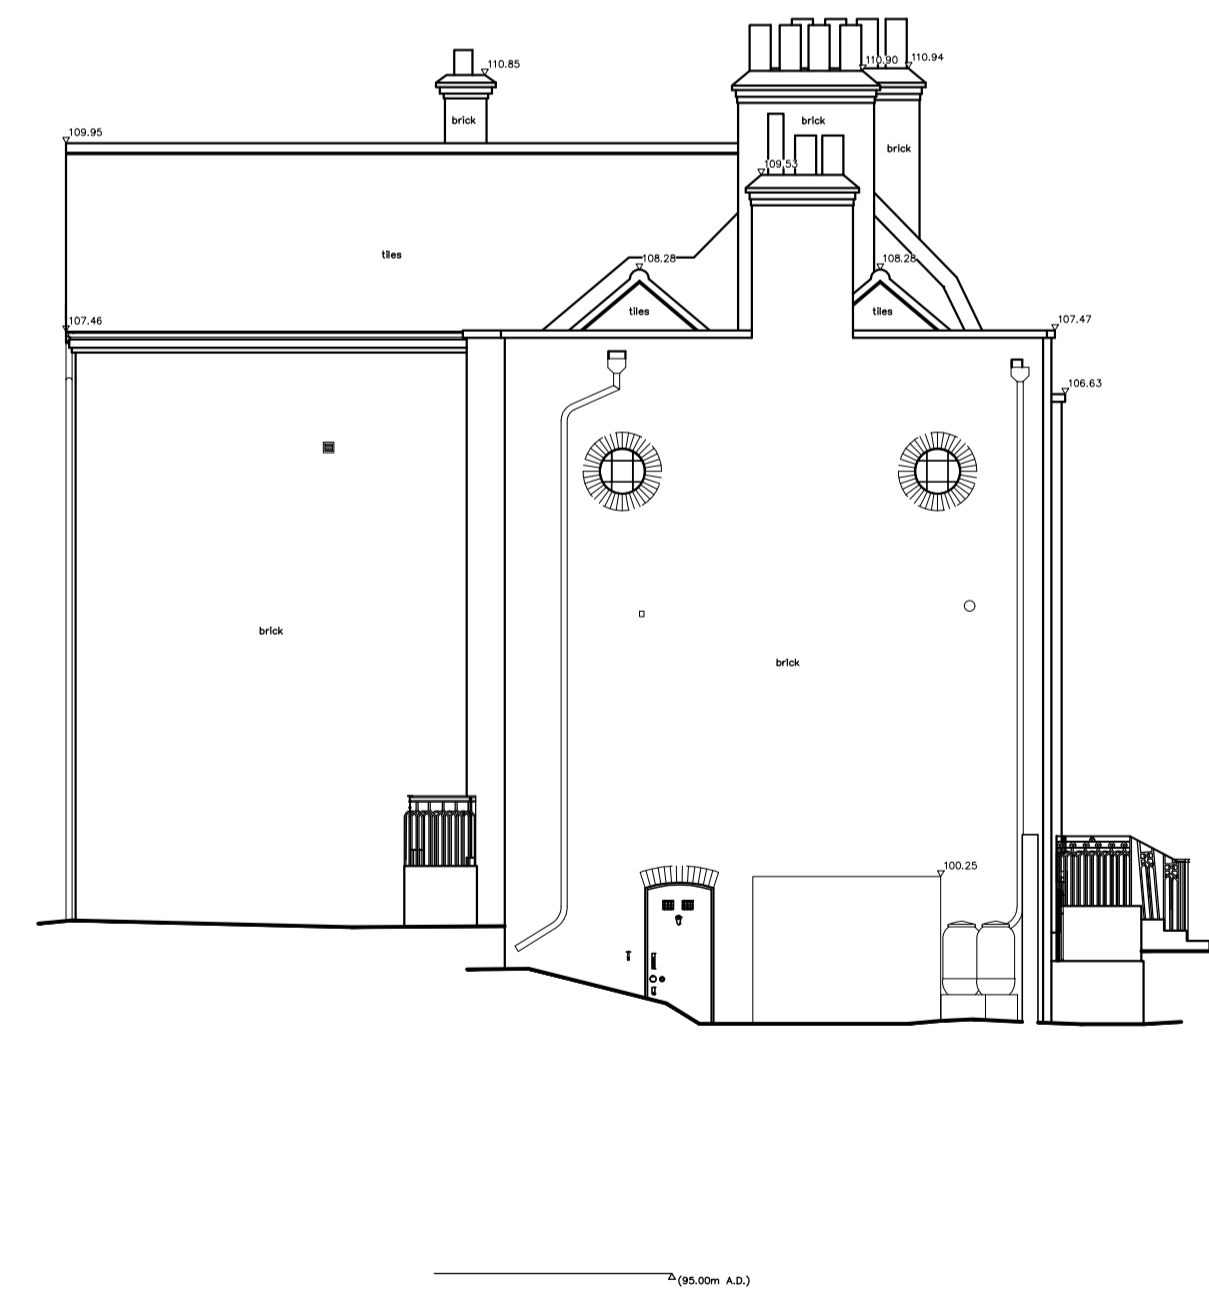

04 Side Elevation (N/E)  
1:100

 <b>MINT ARCHITECTURE</b> Grange Court Road, Harpenden AL5 1BY T: 07808579793 E: mint@mintarchitecture.com	DRAWING No:	REV:	Scale:	Client:	Notes:	
	PRO51/P_509_A1	A	1:100@A1	Mr & Mrs Fuller		
	Drawing:	Project Site:				
	PLANNING Elevations	The Old Vicarage, Potters Bar				
Date:	Project Description:			A	Survey_ All elevations	03.03.22
January 22'	Single storey rear extension			REV	DESCRIPTION	DATE

