





SIDE ELEVATION

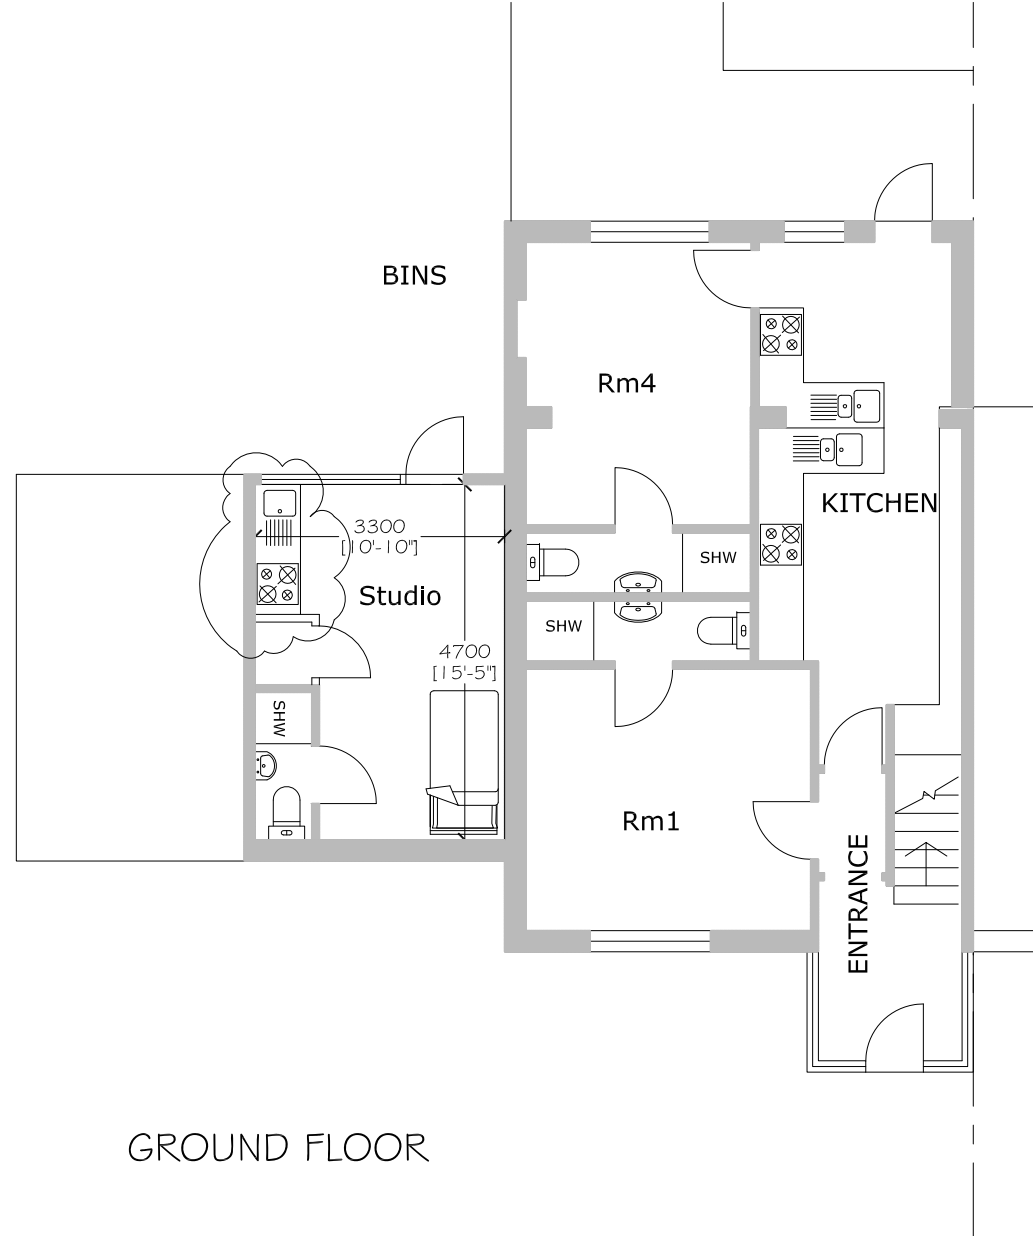


GROUND FLOOR

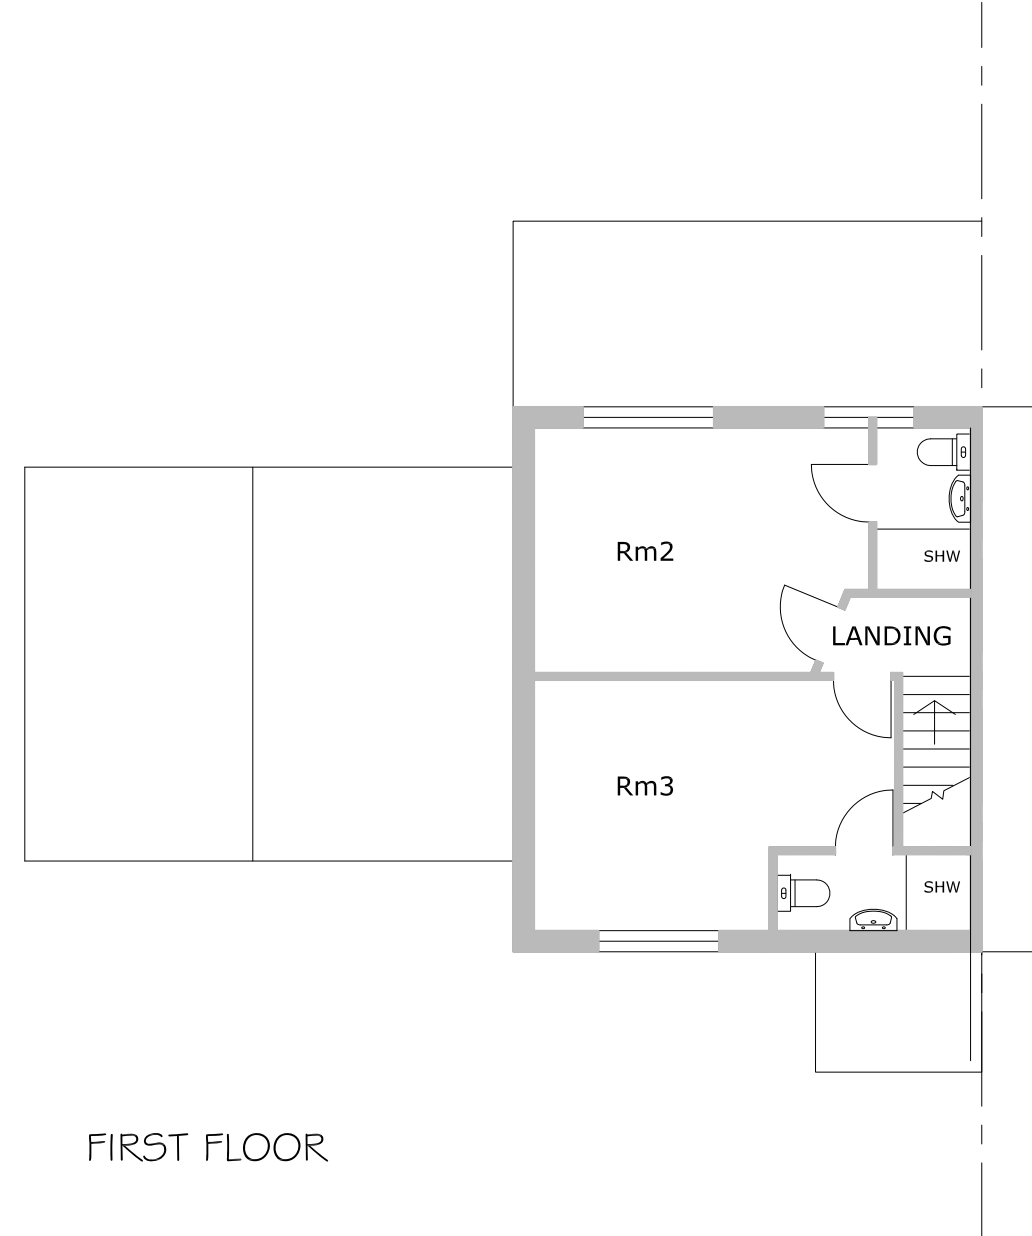

FIRST FLOOR

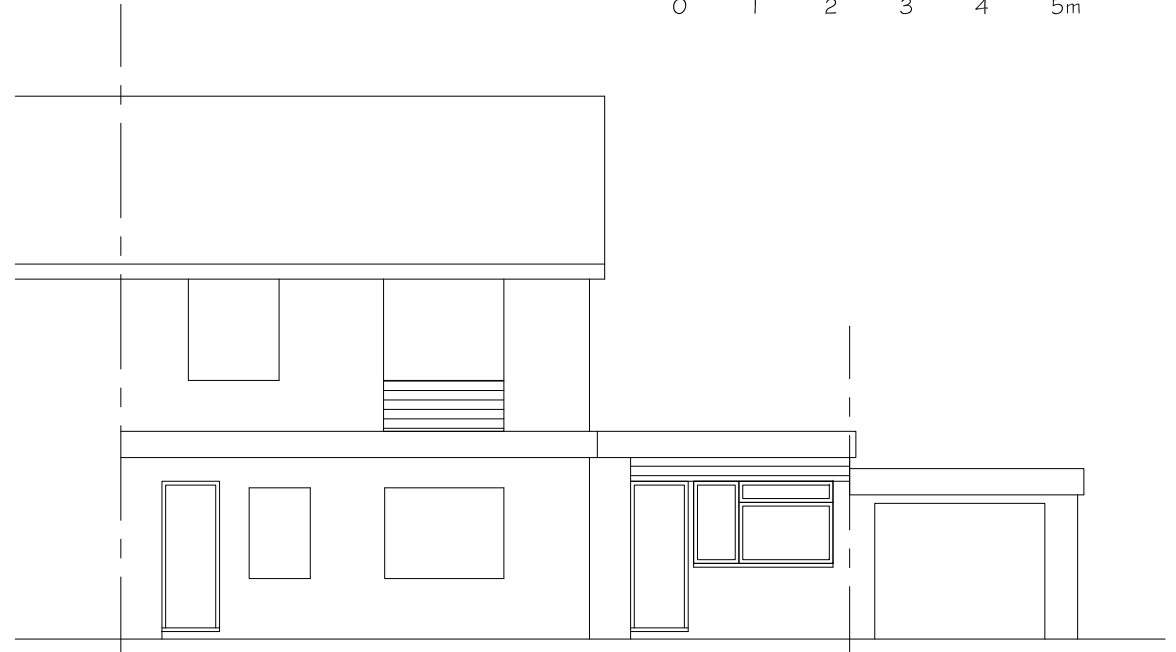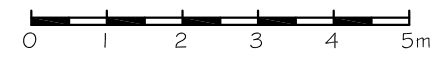

NORTH/E ELEVATION

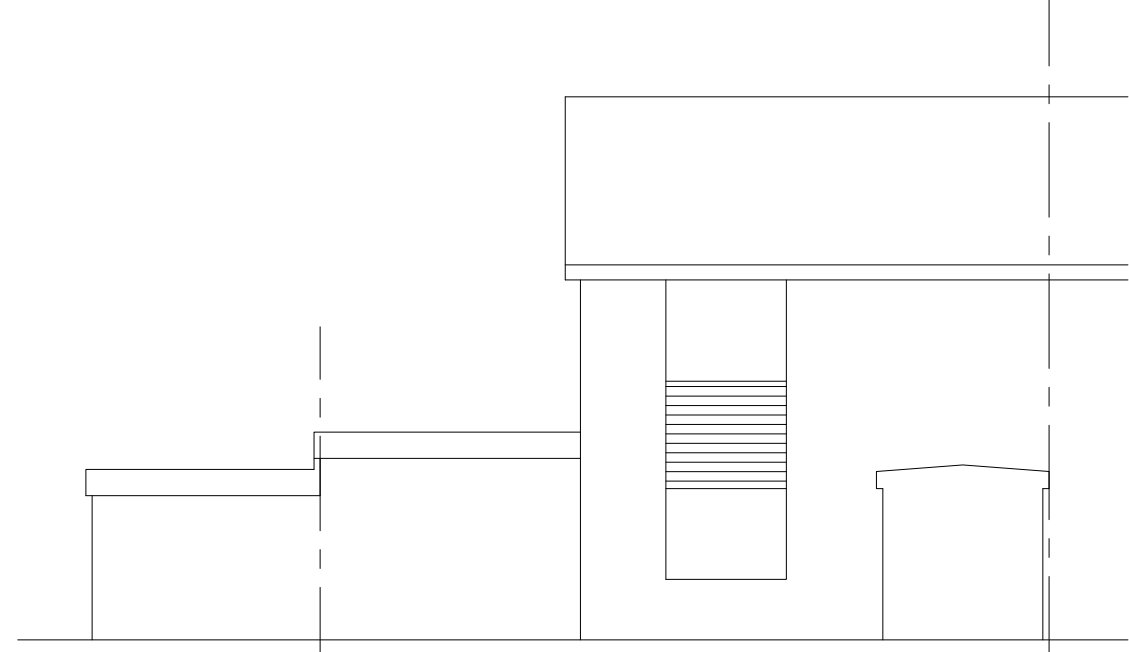

SOUTH/W ELEVATION

DISCLAIMER
 DIMENSIONS GIVEN ARE IN MILLIMETRES,
 ALL DIMENSIONS GIVEN SHOULD BE CHECKED ON SITE PRIOR TO
 PROCEEDING WITH WORKS. WHILST EVERY CARE HAS BEEN TAKEN
 TO ENSURE ACCURACY, THE DESIGNER IS NOT RESPONSIBLE FOR
 ERROR OR OMISSION OF INFORMATION ON THIS DRAWING. DO
 NOT SCALE FROM THIS DRAWING EXCEPT FOR PLANNING
 PURPOSES. ALL REPRODUCTION RIGHTS RESERVED.



sara a rattenbury ©

architectural design consultancy
 tel 01727 752170 mob 07812828429

TITLE
**PROPOSED
 PLANS & ELEVATIONS**

ADDRESS
**87 DE HAVILAND CLOSE,
 HATFIELD, AL10 ODP.**

SCALE
 1:100 @A3
 DRAWING No.
 DHC 102-1

DATE
 SEPT 2022
 REV.
 -