


PROPOSED ELEVATION

PROPOSED (PART) ELEVATION

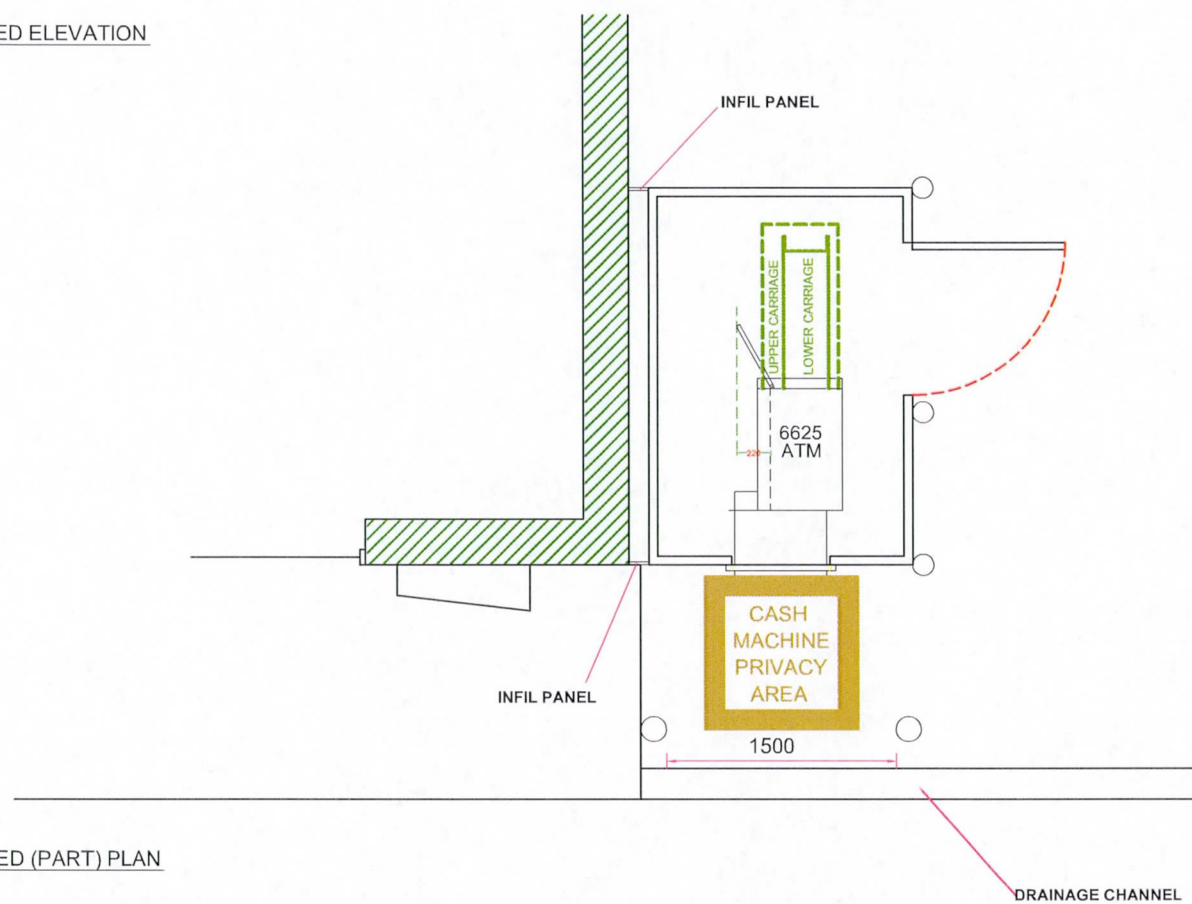

PROPOSED (PART) PLAN



SIDE ELEVATION

PLANNING DEPARTMENT
03 APR 2014
2014/0695
2014/0694

AND BUILDING REGULATION PURPOSES.

GENERAL NOTES

LIGHTING :-
ALL LIGHTING TO BE POSITIONED TO AVOID DIRECT GLARE ON THE EYES OF THE USER AND UNWANTED REFLECTIONS FROM THE SCREEN OR OPERATING FEATURES. GLARE FROM LIGHTING TO BE AVOIDED.
ACCESS TO ATM :-
COMFORTABLE SIDE REACH CONTOURS FOR WHEELCHAIR USERS TO COMPLY WITH FIGURE 10 OF THE DOCUMENT "ACCESS TO ATM'S UK DESIGN GUIDELINES 2002".
COMFORTABLE VIEWING ANGLES FOR AMBULANT DISABLED PERSONS TO COMPLY TO FIGURE 4 OF THE DOCUMENT "ACCESS TO ATM'S UK GUIDELINES 2002".
COMFORTABLE VIEWING ANGLES AND REACH CONTOURS FOR NON DISABLED PEOPLE TO COMPLY WITH FIGURE 15 OF THE DOCUMENT "ACCESS TO ATM'S UK GUIDELINES 2002".
SIGNAGE :-
ALL SIGNAGE TO CONFORM TO BS 8300:200 SECTIONS 9.2.2 LOCATION & DESIGN OF SIGNS & INFORMATION AND 9.2.3 VISUAL SIGNS.
ALL NEW GLAZING CONFORMS TO BS 6206.
ALL ELECTRICAL WORK CONFORMS TO BS 767

SITE NOTES

FLOOR CONSTRUCTION :-
CONCRETE.
SCAN AND EXCAVATE A SECTION OF KERB AND FORECOURT, LAY NEW CONCRETE BASE AND BOLLARDS.
ATM, PLINTH, ELECTRICS, EXTERNAL BUNKE INFIL PANELS X2, PRIVACY ZONE, RECEIPT B AND SIGN TO BE INSTALLED.

drawing approval

APPROVED:-
SIGNED:-
NAME:-
POSITION:-
DATE:-

WORK TO BE CARRIED OUT BY OTHERS

ARRANGE REMOVAL OF EXISTING ATM, POD BASE AND BOLLARDS
1No EXTERNAL WALL POSTER MAY NEED TO BE RELOCATED

04			
03			
02			
01			
REVISION	DESCRIPTION	DATE	
SITE ADDRESS SHELL WELWYN GARDEN CITY STANBOROUGH ROAD, WELWYN GARDEN CITY, AL8 6XA.			
TITLE PROPOSED AUTOMATED TELLER MACHINE (ATM) INSTALLATION FOR BANKMACHINE			
DRAWN	DG	DATE 11/09/12	SCALE VARIOUS
REF/DWG No.	E009334	SHEET 1	REVISION

