
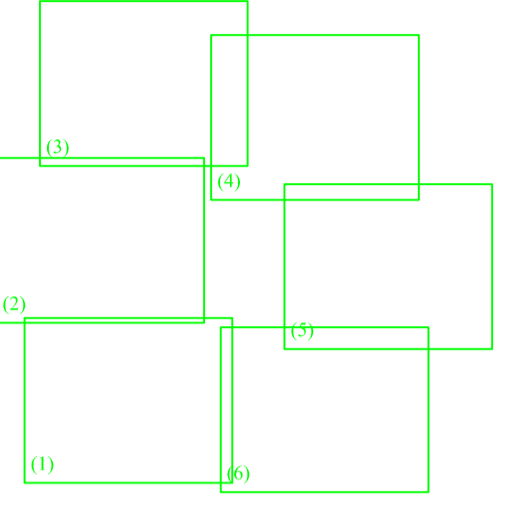


KEY

- Type A** Positioned along existing fence line or directly behind existing boundary hedging
- Type B** Positioned 1.5m from boundary with neighbours property
- Type C** Positioned behind existing hedging/trees and roadside ditch
- Type D** Positioned to provide a 3m wide track down to and around Griffins Hole
- Type E** Positioned around gardens for Potters Bar Lodge and beyond RMU electric enclosures for access purposes by National Grid

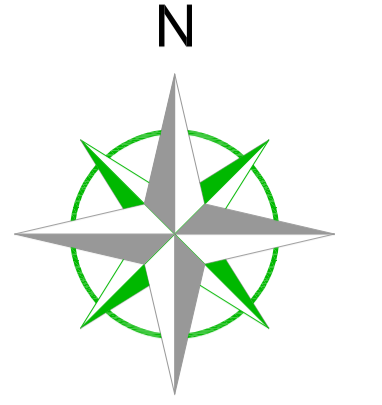

Note:
Some services may have been omitted due to parked vehicles. The Ordnance Survey file is to be used as a guide only.

OS Buildings Surveyed Buildings

This survey has been orientated / graphically fitted to the Ordnance Survey (O.S.) digital file. This is to show the survey in context with its surroundings. Although O.S. Coordinates are shown on this plan the grid is to be treated as arbitrary.

No scale factor has been applied to the survey therefore the coordinates shown are not true O.S. Coordinates.

Please refer to Survey Station Coordinate Table above to enable correct establishment of the onsite grid used.

Legend:

	Subsidence walls		Electric		Electric
	Arch Way		Electric		Electric
	Edge of Footpath		Electric		Electric
	Canopy / Overhang		Electric		Electric
	Line Marking		Electric		Electric
	Control Line		Electric		Electric
	Barbed		Electric		Electric
	Security Fence		Electric		Electric
	Panel Fence		Electric		Electric
	Open Fence		Electric		Electric
	Overhead Powerlines		Electric		Electric
	Chimney		Electric		Electric
	Woodland		Electric		Electric
	Station and Name		Electric		Electric
	1000,000		Electric		Electric
	BM 101950		Electric		Electric
	BH 1		Electric		Electric
	BH 2		Electric		Electric
	Tree 1		Electric		Electric
	Tree 2		Electric		Electric
	Tree 3		Electric		Electric
	Area of Undergrowth		Electric		Electric
	Gate		Electric		Electric
	Inspection chamber		Electric		Electric
	Ground level		Electric		Electric
	Event level		Electric		Electric
	Flow level (downstream)		Electric		Electric
	Clay		Electric		Electric
	Bank Grady		Electric		Electric
	Manhole		Electric		Electric

Rev	Date	Description	Drawn	O. Ref.



Pound Close
King Street
East Harling
Norfolk
NR16 2QG
Tel (01953) 714891 Fax (01953) 718374
admin@agellusprojects.co.uk

CLIENT
Bessington Investments

PROJECT
Nyn Park

TITLE
Proposed Boundary
Fence (3of6)

SCALE	DATE	DRAWN	QUALITY REF
1: 1250(A1)	Jan 2013	SO	F0808

Level datum	OS GPS
Grid orientation	OS GPS

Job number	5495
------------	------

Drawing No.	APL-EC-012-126-12 0	Rev.	
-------------	---------------------	------	--

Comments
This plan should only be used for its original purpose. All dimensions should be checked on site prior to design and construction. Drainage information (where applicable) has been visually inspected from the surface and therefore should be treated as approximate only.

Notes:

