

Note:
Some services may have been omitted due to parked vehicles. The Ordnance Survey file is to be used as a guide only.

OS Buildings [grey box] Surveyed Buildings [yellow box]

This survey has been orientated / graphically fitted to the Ordnance Survey (O.S.) digital file. This is to show the survey in context with its surroundings.

Although O.S. Coordinates are shown on this plan the grid is to be treated as arbitrary.

No scale factor has been applied to the survey therefore the coordinates shown are not true O.S. Coordinates.

Please refer to Survey Station Coordinate Table above to enable correct establishment of the onsite grid used.

Legend:

Red dashed line	Substation walls	Blue dashed line	Electric	Green dashed line	Electric	Yellow box	Electric

Rev	Date	Description	Drawn	O. Ref.

CLIENT
Bessington Investments

PROJECT
Nyn Park


TITLE
Proposed Boundary Fence (60f6)

SCALE	DATE	DRAWN	QUALITY REF
1: 1250(A1)	Jan 2013	SO	F0808

Job number 5495
Drawing No. APL-EC-012-126-15 0

Comments:
This plan should only be used for its original purpose. All dimensions should be checked on site prior to design and construction. Drainage information (where applicable) has been visually inspected from the surface and therefore should be treated as approximate only.

Notes:

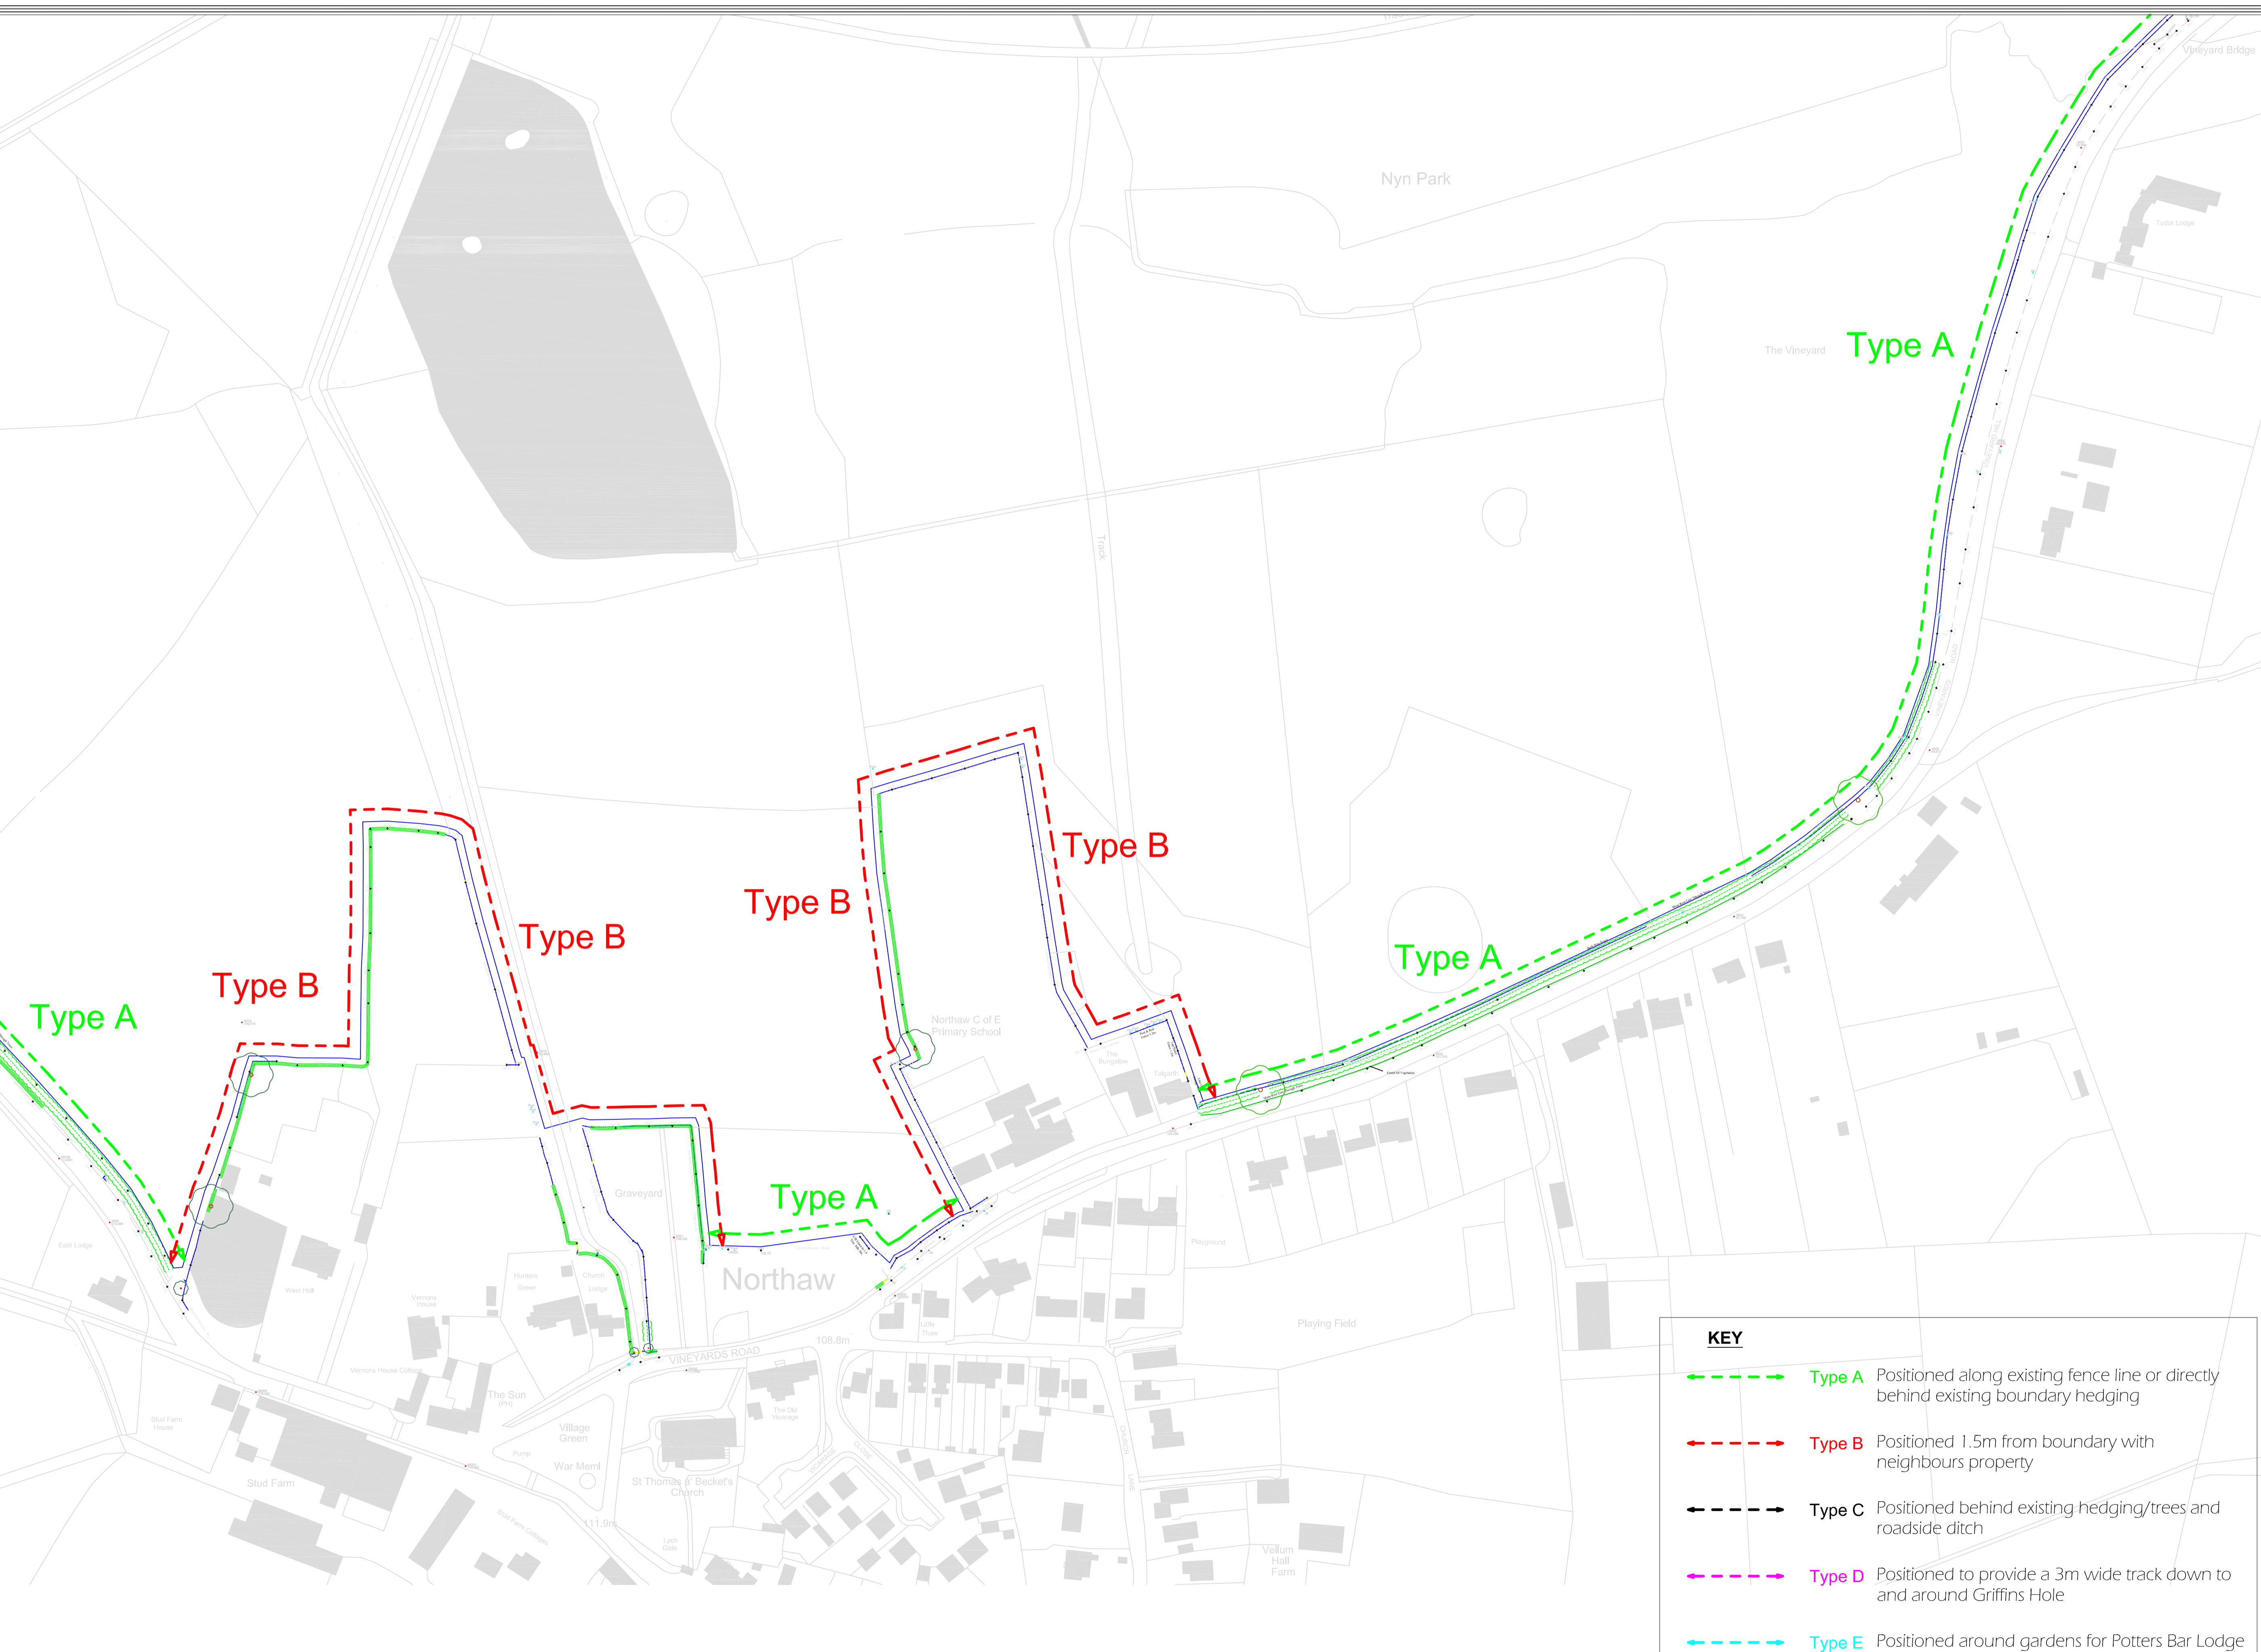

KEY

- Type A — Positioned along existing fence line or directly behind existing boundary hedging
- Type B — Positioned 1.5m from boundary with neighbours property
- Type C — Positioned behind existing hedging/trees and roadside ditch
- Type D — Positioned to provide a 3m wide track down to and around Griffins Hole
- Type E — Positioned around gardens for Potters Bar Lodge and beyond RMU electric enclosures for access purposes by National Grid