


12 DEC 2013
NO: 62013/2108

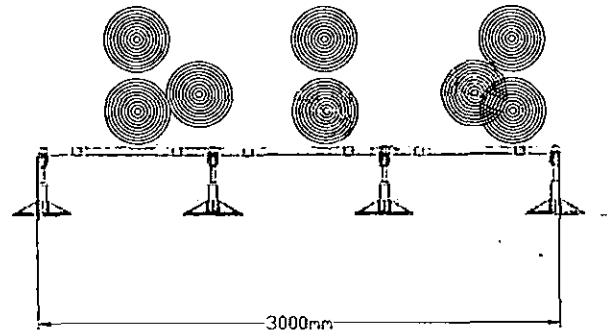

LEECH GROUP SERVICES LIMITED

Unit 17, Mapledan Works, Maldon Road, Latchingdon, Essex, CM3 6LG


Tel: +44 (0)1621 742424 - Fax: +44 (0)1621 742425
Email: help@leechgroupservices.co.uk

www.leechgroupservices.co.uk

NO.	DESCRIPTION	DATE
I		
H		
G		
F		
E		
D		
C		
B		
A	FOR REVIEW	21.08.13

**PIZZA EXPRESS
UNITS 65 & 65a
THE GALLERIA**

**PROPOSED CONDENSER
PLANT LAYOUT**

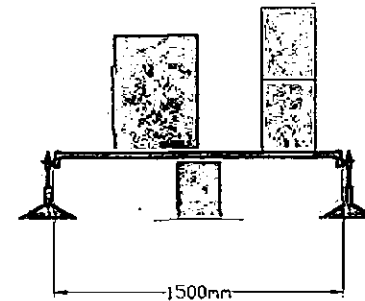

FREEZER
CONDENSER:
JEH2-0225-L-1
1109x478x649
92Kg

FRIDGE
CONDENSER:
KD-PAD010M1831
831x343x655
56Kg

3No. A/C
CONDENSERS:
DAIKIN
RZQSG125
990x940x320
81Kg
16A SINGLE
PHASE SUPPLY

PROJECT NUMBER 17439

DATE: AUG. 2013

DRAWN BY: M.P.Smith

CHECKED BY: D.W.Leech

DRAWING NO: 002/17439 Rev. A

SCALE NTS