

20m

10

5

4

3

2


1

0

1 2 3 4 5

10

20m

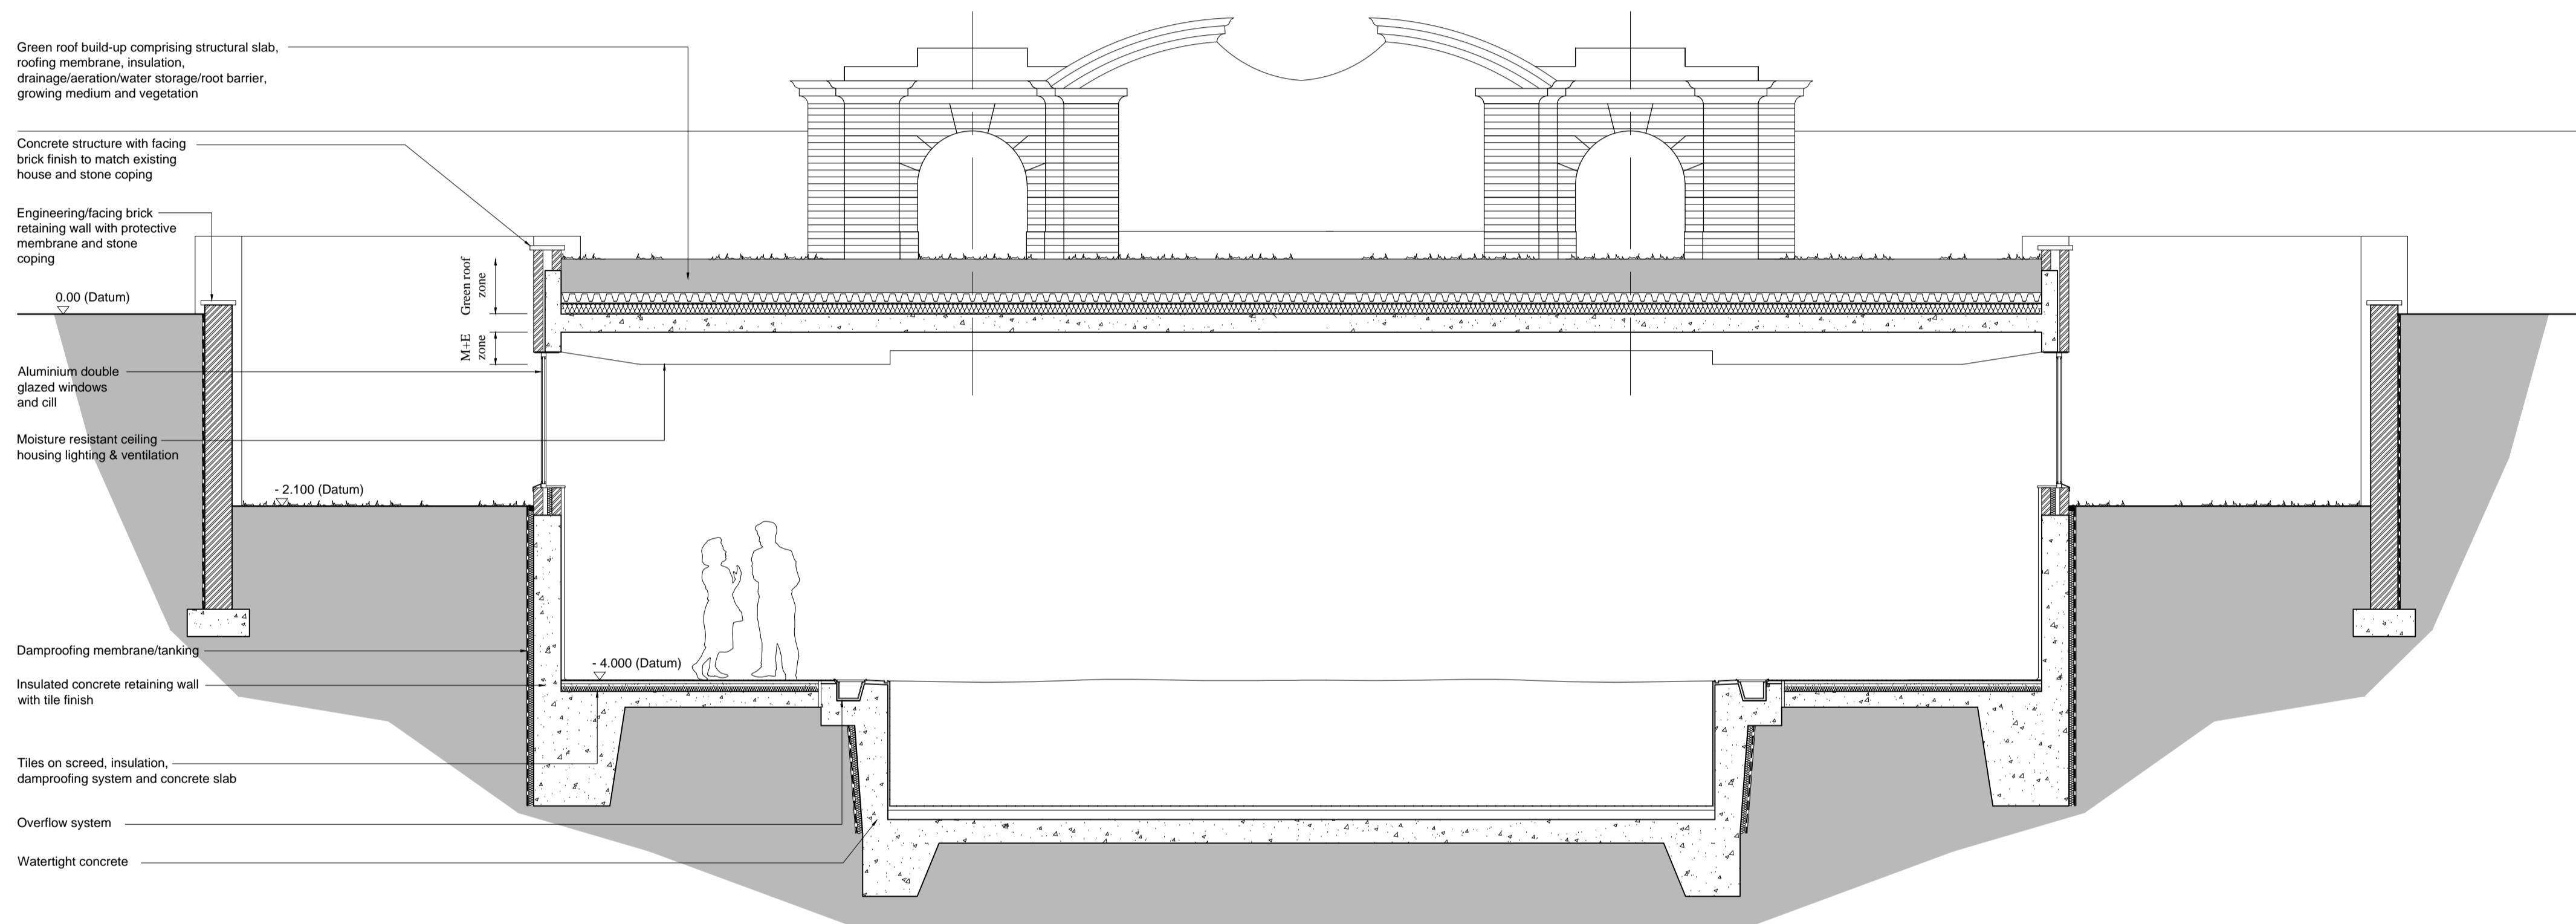

Section  
Scale 1:50

Rev	Date	Comments
		PROPOSED

Great Nast Hyde House  
Hertfordshire

Detailed Section

**RUSSELL TAYLOR ARCHITECTS**  
mail@rtarchitects.co.uk    www.rtarchitects.co.uk  
 LONDON    TEL: 020 7261 1984  
 CORNWALL    TEL: 01563 273 092  
 © Russell Taylor Architects own the copyright to this drawing and design

Scale	Date	Drawn	No.	Rev.
1:50 @ A1 Size	Nov 25, 2010	LC	6173/203	