


FRONT ELEVATION

SIDE ELEVATION

REAR ELEVATION

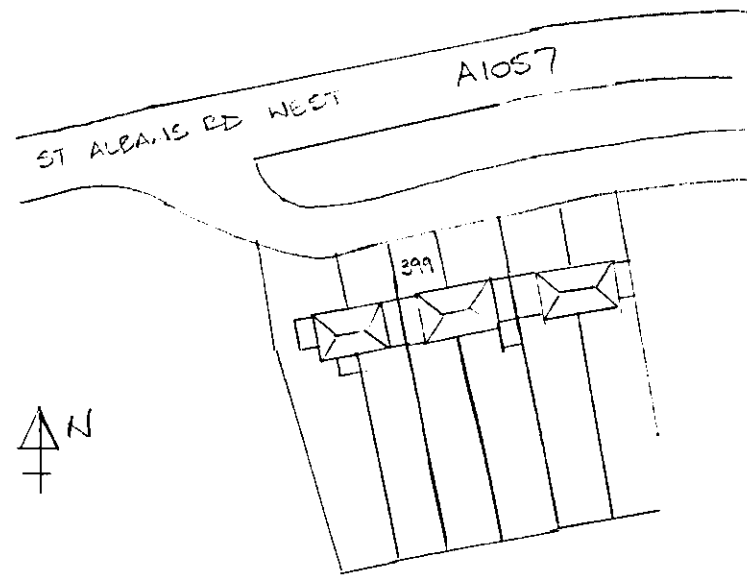

SCALE 1:1250

LOCATIONAL  
PLAN

AMENDMENT  
- 6 JAN 2011  
NO: 6.2010/2772

- 399 ST ALBANS RD WEST
- PROPOSED ELEVATIONS
- OCTOBER 2010 • 10/04 'B'
- SCALE 1:100 @ A3

0 0.5 1 2 3 4  
METRES

REV B UPDATED IN AFTER DISCUSSIONS WITH H+MBC PLANNERS

REV 'A' 17.11.10  
REV 'B' 29.12.10.