



All new materials
to match existing




Velux, NOT to
protrude more than
150mm past tiles

Brickwork finish

Brickwork finish

PROPOSED FRONT ELEVATION

Windows and doors
to match existing

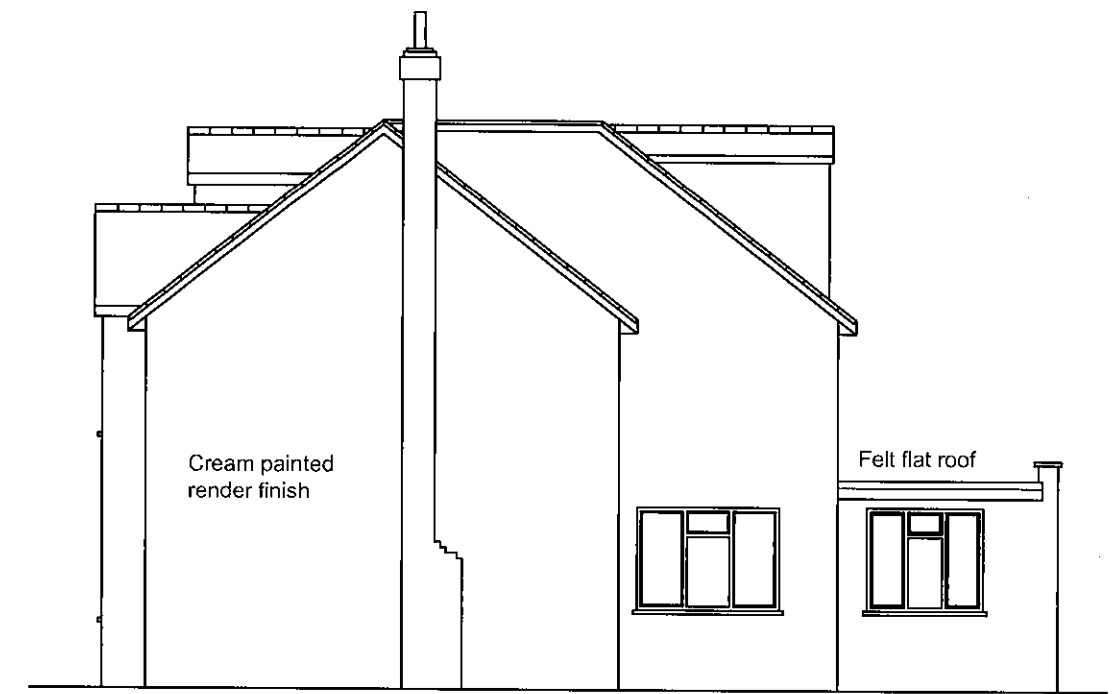


Cream painted
render finish

Felt flat roof

PROPOSED FLANK ELEVATION

Windows and doors
to match existing

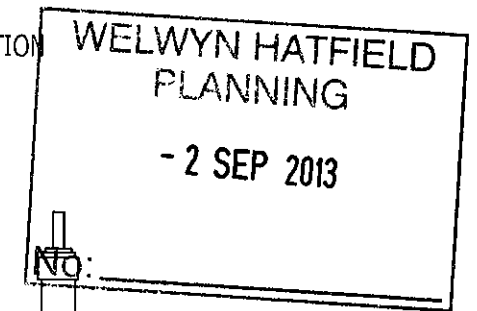

Windows and doors
to match existing




Guarding only, NO
balcony projected
terrace.

Windows and doors
to match existing

Cream painted
render finish

Cream painted
render finish

PROPOSED REAR ELEVATION

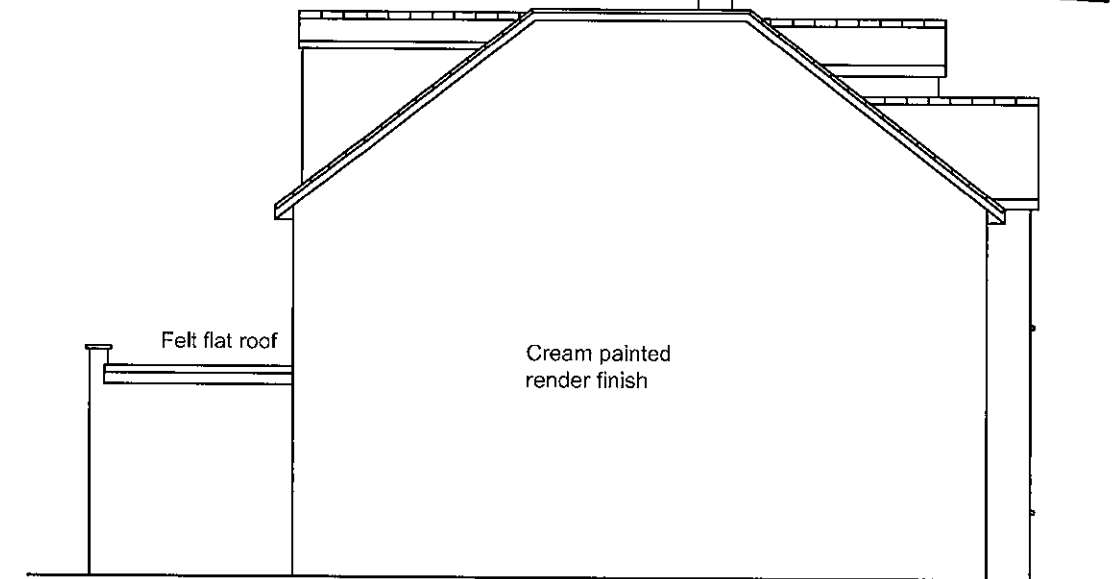

PROPOSED FLANK ELEVATION

ADDRESS : 5 ORCHARD CLOSE, EN6 4QD

PROJECT TITLE : EXTENSIONS AND LOFT

DRAWING TITLE : PROPOSED

drawn MIDAS PLANNING

date JULY 2012

scale 1 / 100 @ A3

dwg no. 378/04

MIDAS

PLANNING

THE WENTA BUSINESS CENTRE
1 ELECTRIC AVENUE ENFIELD EN3 7XU

Tel: 07890562875 Fax: 020 3006 8936