

EXTENT OF ROOM OVER GARAGE




EXTENT OF PORCH / GARAGE WORKS



EXTENT OF REAR EXTENSION




FRONT ELEVATION

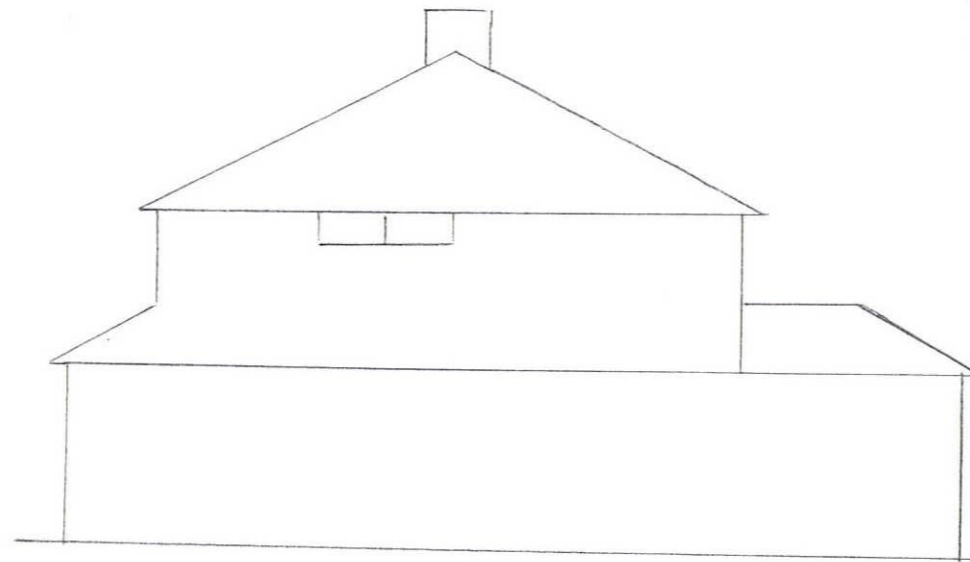

SIDE ELEVATION



REAR ELEVATION

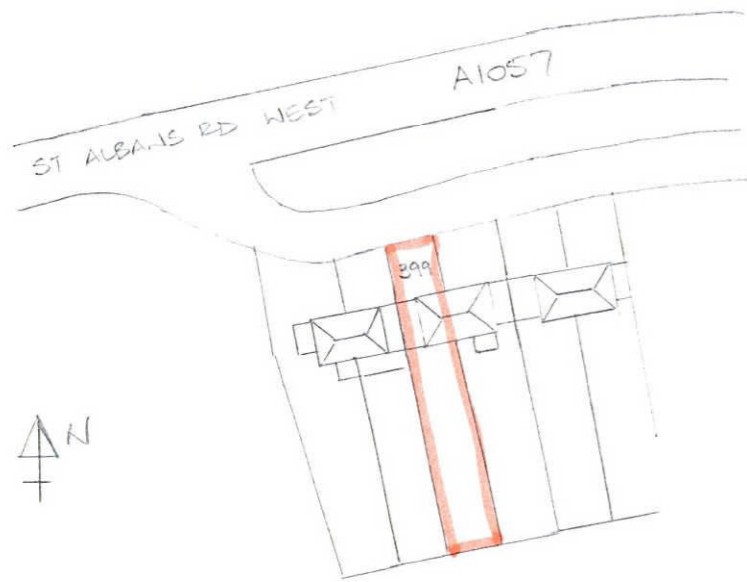

SCALE 1:1250

LOCATION
PLAN

PLANNING DEPARTMENT
OFFICE COPY

22 NOV 2010
2010/2772

399 ST ALBANS RD WEST
• PROPOSED ELEVATIONS
• OCTOBER 2010 • 10/04
• SCALE 1:100 @ A3
0 0.51 2 3 4
REV 'A' 17.11.10