




Materials and notes:
 External volume no greater than 50 cu metres
 Flat roof of dormer 25mm below ridge
 Dormer set in 200mm up from eaves
 Flat roof to be felt
 Dormer to be rendered as existing
 All abutments to be code 4 lead
 Windows to match existing
 New gable wall end to be rendered and painted as existing

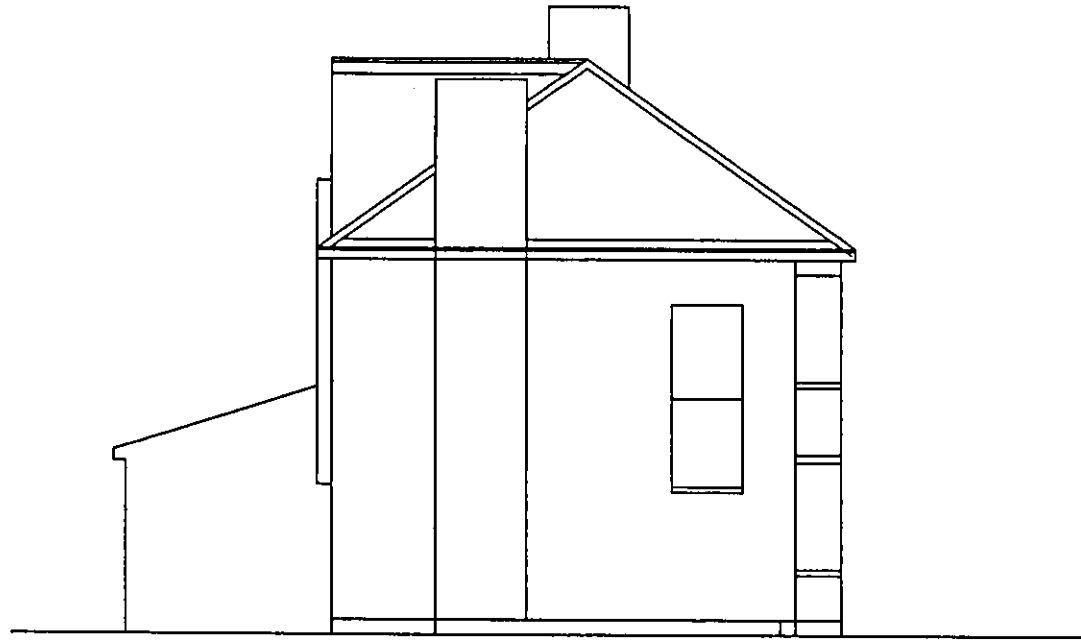


Side Elevation

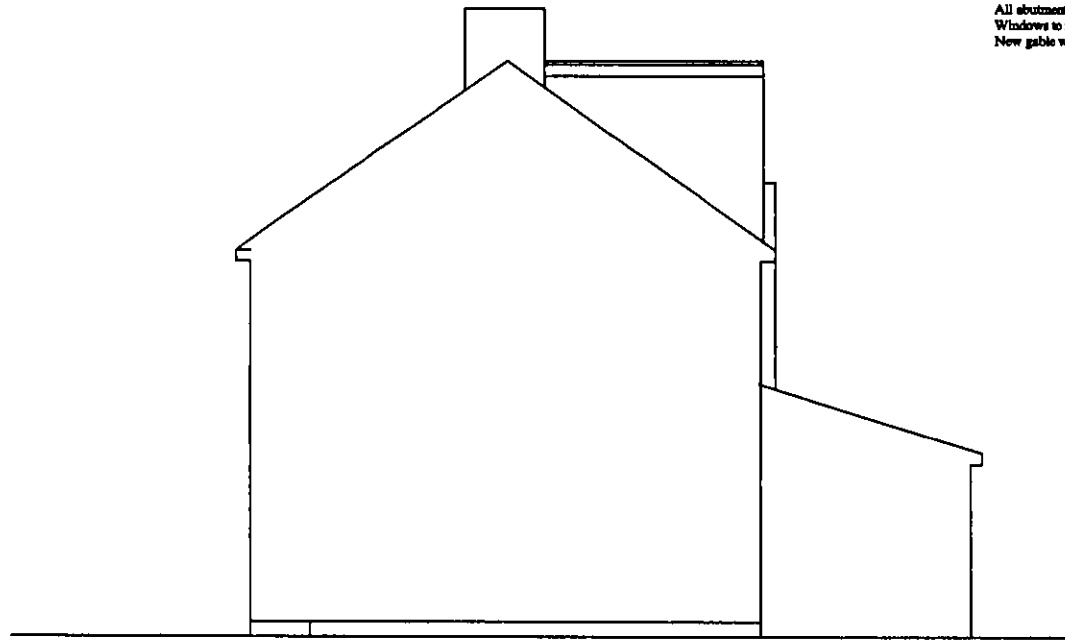


Side Elevation

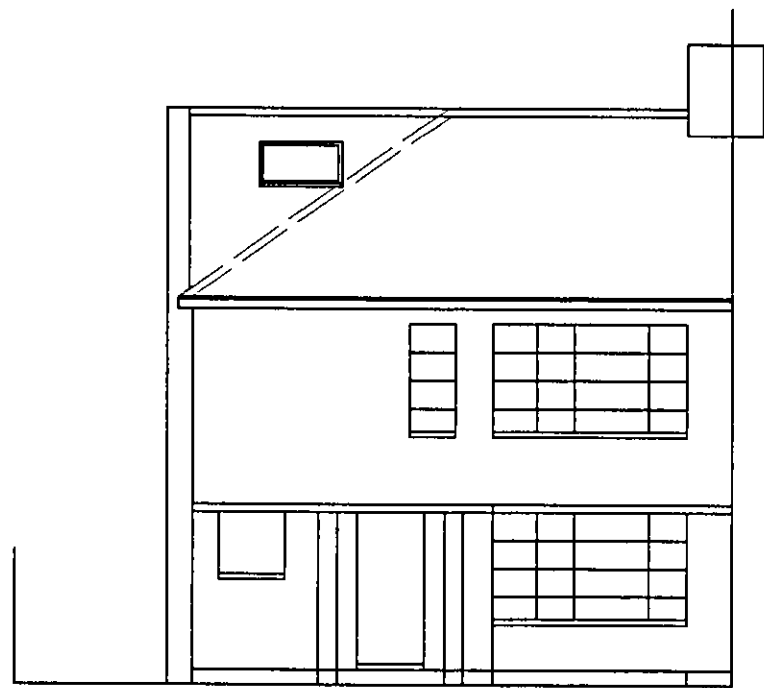

Front Elevation

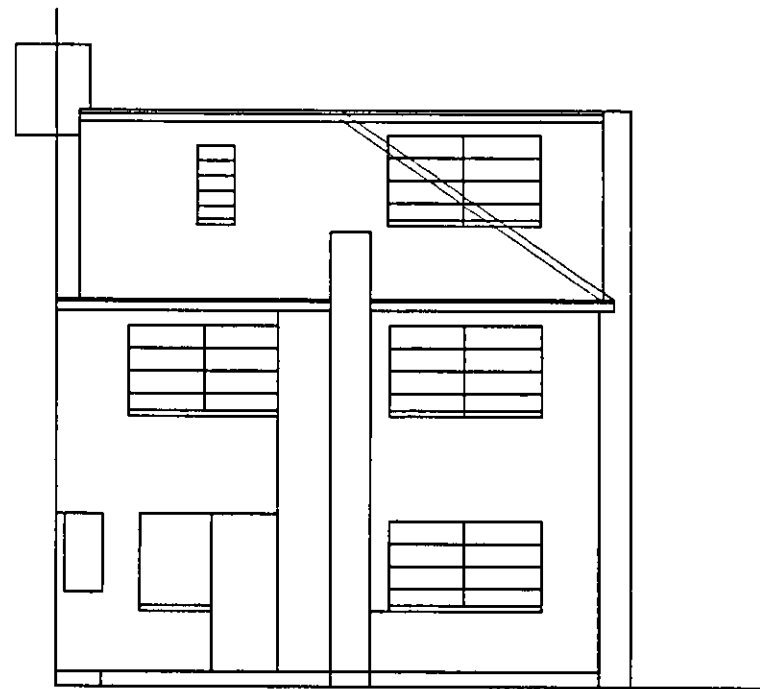

Rear Elevation

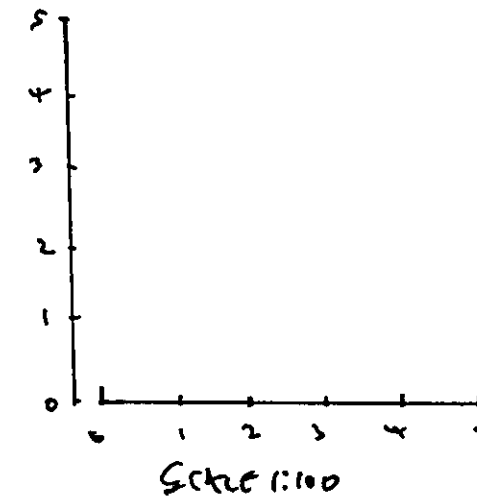

PLANNING
 CLIENT

09 DEC 2011

2011/2642

REVISIONS.			CONTRACT.	DETAIL.
NO.	DETAILS.	DATE.		
			Roof Conversion at 65 Bramble Road Hatfield	Elevations as Proposed
			CLIENT.	
			DRAWN. rgl	DATE. July 03
			REVISION.	SCALE. 1:100
			STATUS.	DRAWING NO. mp.244