


DET  
PROPOSED GENERAL ARRANGEMENT  
1  
SCALE 1:50 @ A1

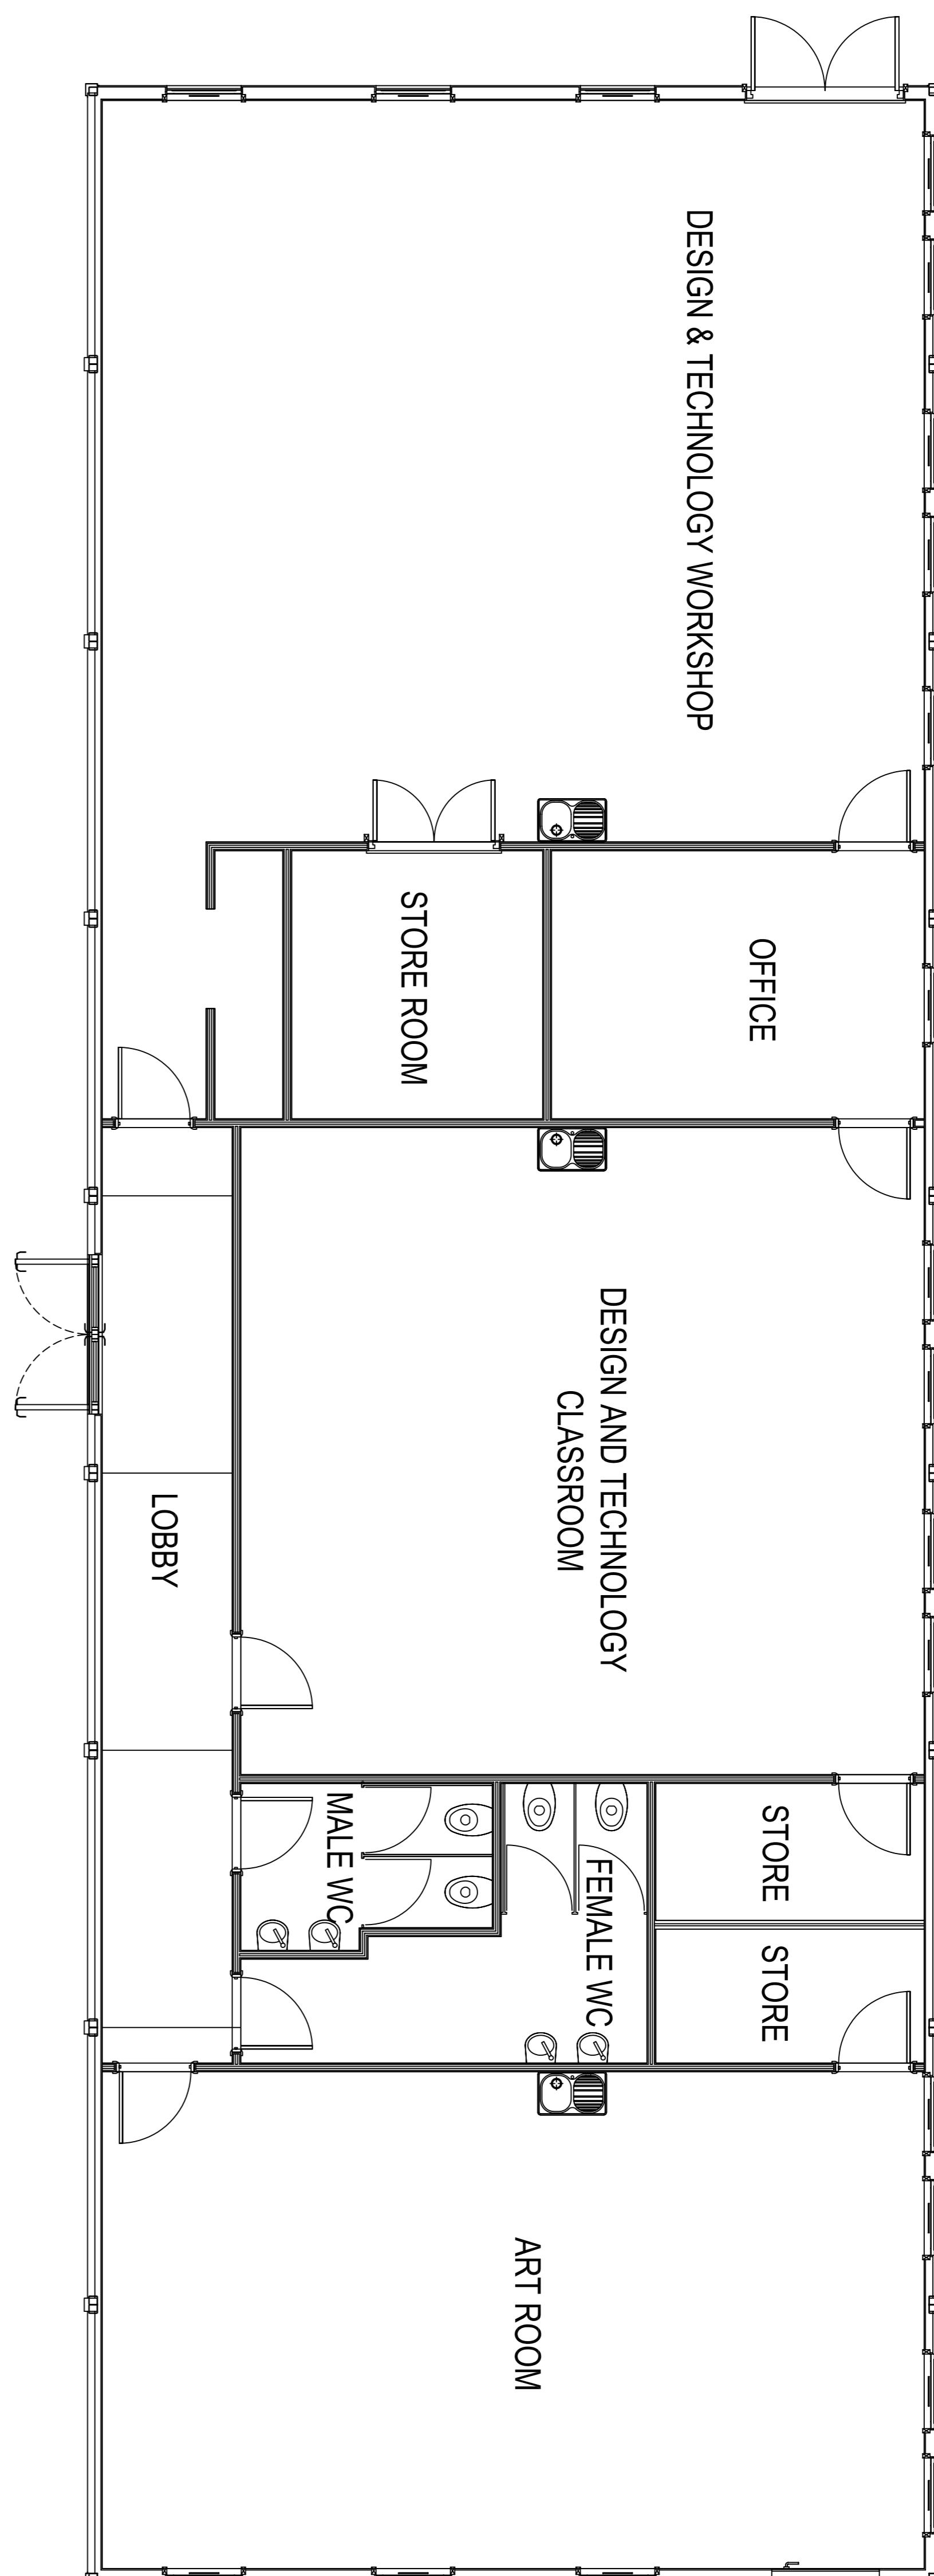

SCALEBAR  
0m 2  
4 6 8 10m

**ARCHITECTS/SURVEYORS**  
Mallory House  
Goosney Way  
Mobberley  
Cheshire  
WA16 7GY  
Tel: 01565 872 288  
Fax: 01565 873 862  
E Mail: info@squiresandbrown.co.uk  
Web: www.squiresandbrown.co.uk

squires & brown

**Client**  
**QUEENSWOOD SCHOOL**  
Shepherd's Way, Brookmans Park  
Hatfield, Hertfordshire AL9 6NS

Project

Temporary Classrooms

Drawing Title  
Proposed General Arrangement

Drawn By  
Checked By  
Scale  
@ A1  
Date  
Distribution Status  
PLANNING

Project Number  
1294  
Drawing Number  
A-00-010  
Revision /