

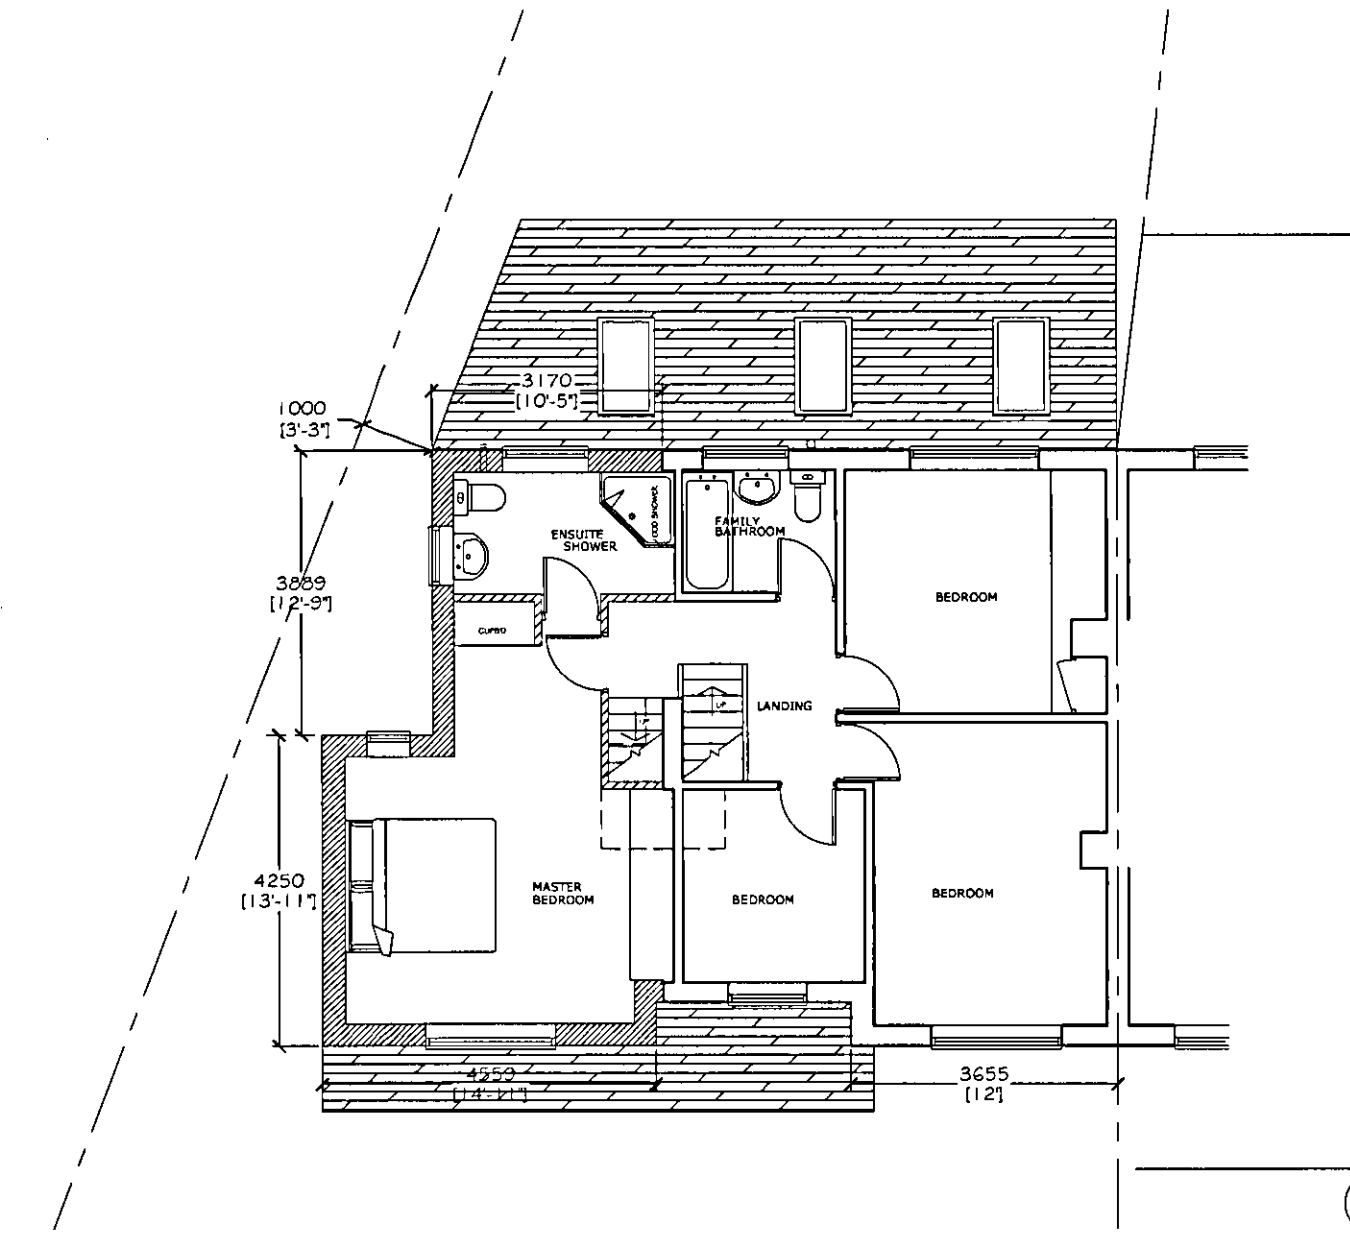


GROUND FLOOR

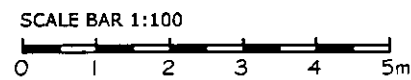

FIRST FLOOR

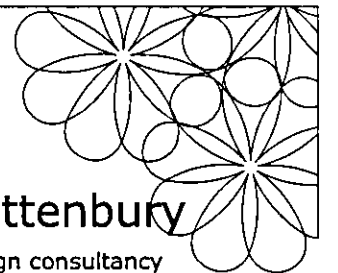

sara a rattenbury

architectural design consultancy
tel/fax 01727 752170 mob 07812828429

TITLE
PROPOSED
GROUND & FIRST FLOOR PLANS

ADDRESS
97 BRAMBLE ROAD
HATFIELD, HERTS AL10 9SB

CLIENT
Mr. & Mrs KIFF

SCALE
1:100 @A3

DRAWING No.
BR102-1

DATE DEC 2011

REV. R1

DISCLAIMER

DIMENSIONS GIVEN ARE IN MILLIMETRES,
ALL DIMENSIONS GIVEN SHOULD BE CHECKED ON SITE PRIOR TO PROCEEDING WITH WORKS.
WHILST EVERY CARE HAS BEEN TAKEN TO ENSURE ACCURACY, THE DESIGNER IS NOT RESPONSIBLE FOR
ERROR OR OMISSION OF INFORMATION ON THIS DRAWING. DO NOT SCALE FROM THIS DRAWING EXCEPT FOR PLANNING PURPOSES.

PLANNING

16 DEC 2011

2011/278