


UNLESS OTHERWISE SPECIFIED:
DIMENSIONS ARE IN MILLIMETERS
SURFACE FINISH:
TOLERANCES:
LINEAR:
ANGULAR:

FINISH:

DEBUR AND
BREAK SHARP
EDGES

REVISION

Millimeters

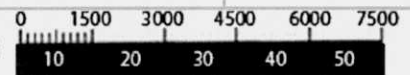

NAME	SIGNATURE	DATE		
DRAWN				
CHK'D				
APP'VD				
MFG				
Q.A				
MATERIAL:			Timber frame with wooden shingles	
WEIGHT:				

TITLE:

Proposed mono-pitched roof - side and top view

DWG NO.

A4

SCALE:1:150

SHEET 1 OF 1