



PROPOSED GROUND FLOOR PLAN

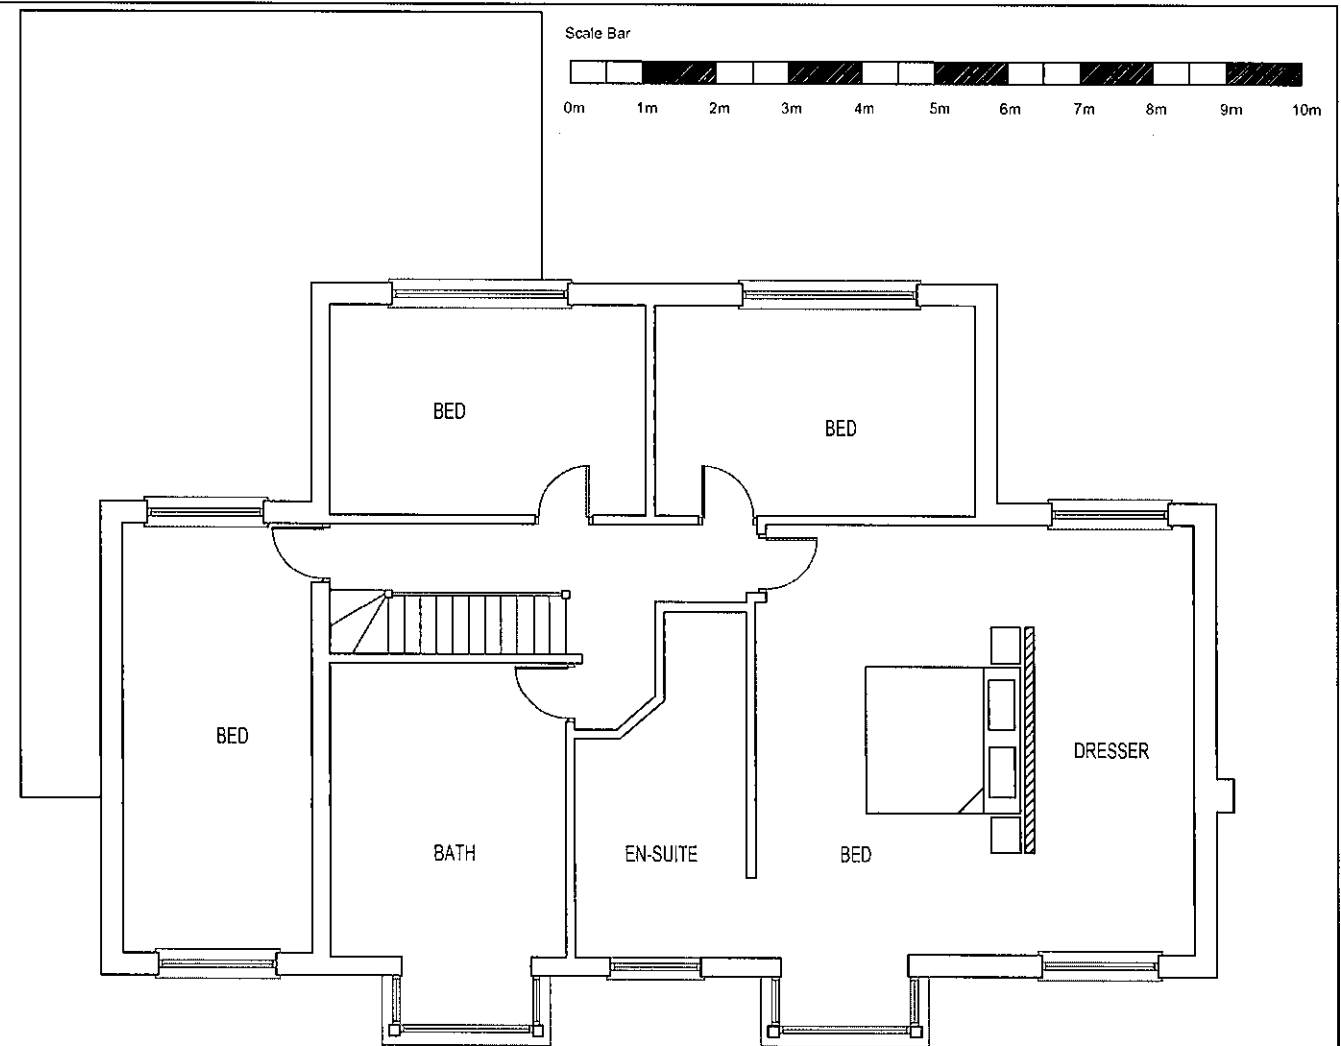

PROPOSED FIRST FLOOR PLAN

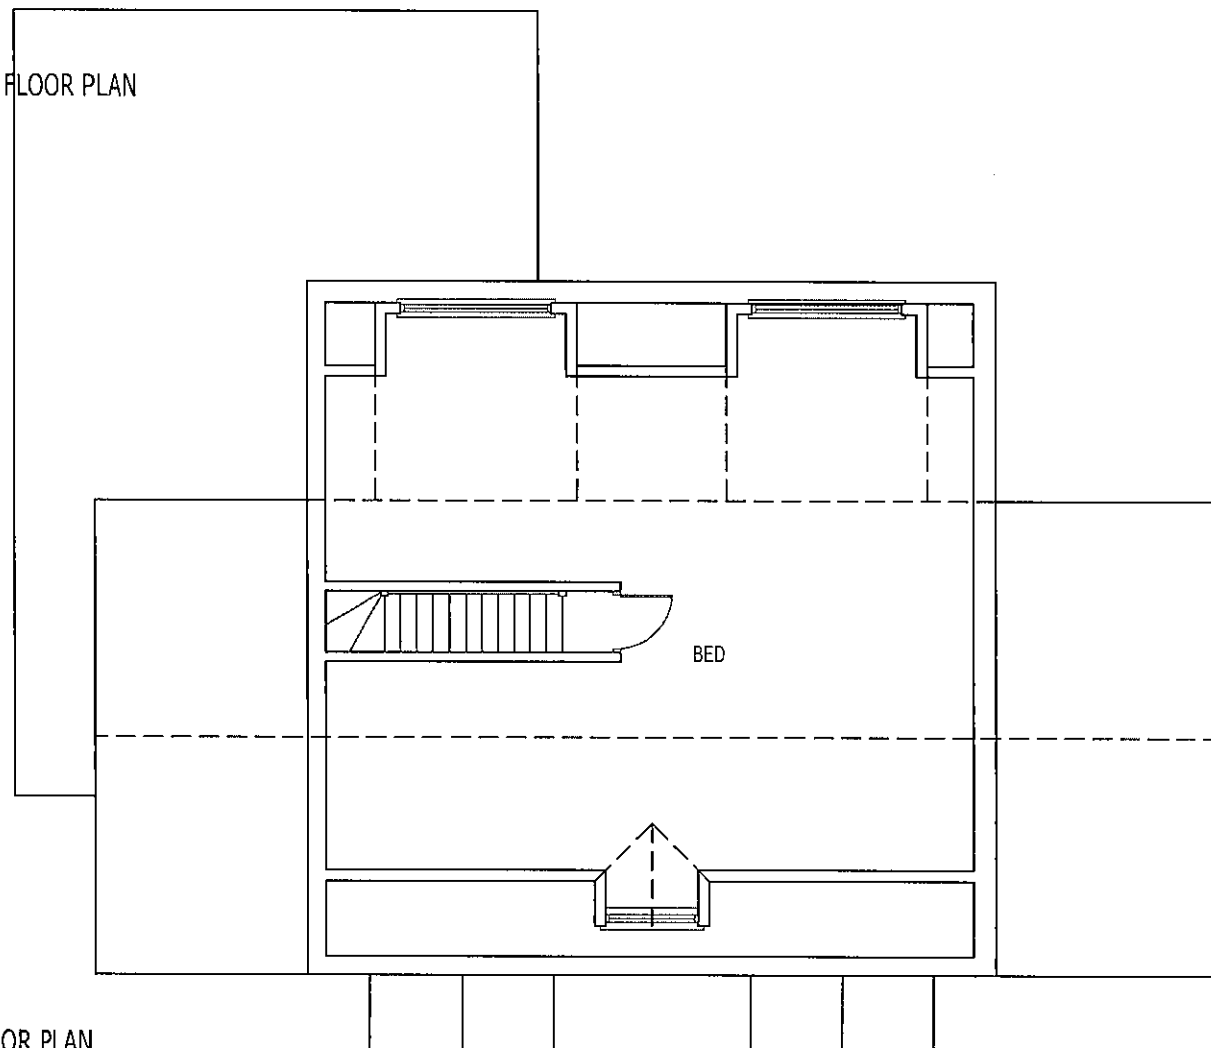

PROPOSED LOFT FLOOR PLAN

AMENDMENT
 - 7 OCT 2013
 NO: 6 2013/1886

Rev a: Size reduced: Sep 13

ADDRESS : 5 ORCHARD CLOSE, EN6 4QD		<h1>MIDAS</h1> <p>PLANNING</p> <p>THE WENTA BUSINESS CENTRE 1 ELECTRIC AVENUE ENFIELD EN3 7XU Tel: 07890562875 Fax:020 3006 8936</p>
PROJECT TITLE : EXTENSIONS AND LOFT		
DRAWING TITLE : PROPOSED		
drawn MIDAS PLANNING	scale 1 / 100 @ A3	
date JULY 2012	dwg no. 378/03a	