


GROUND FLOOR

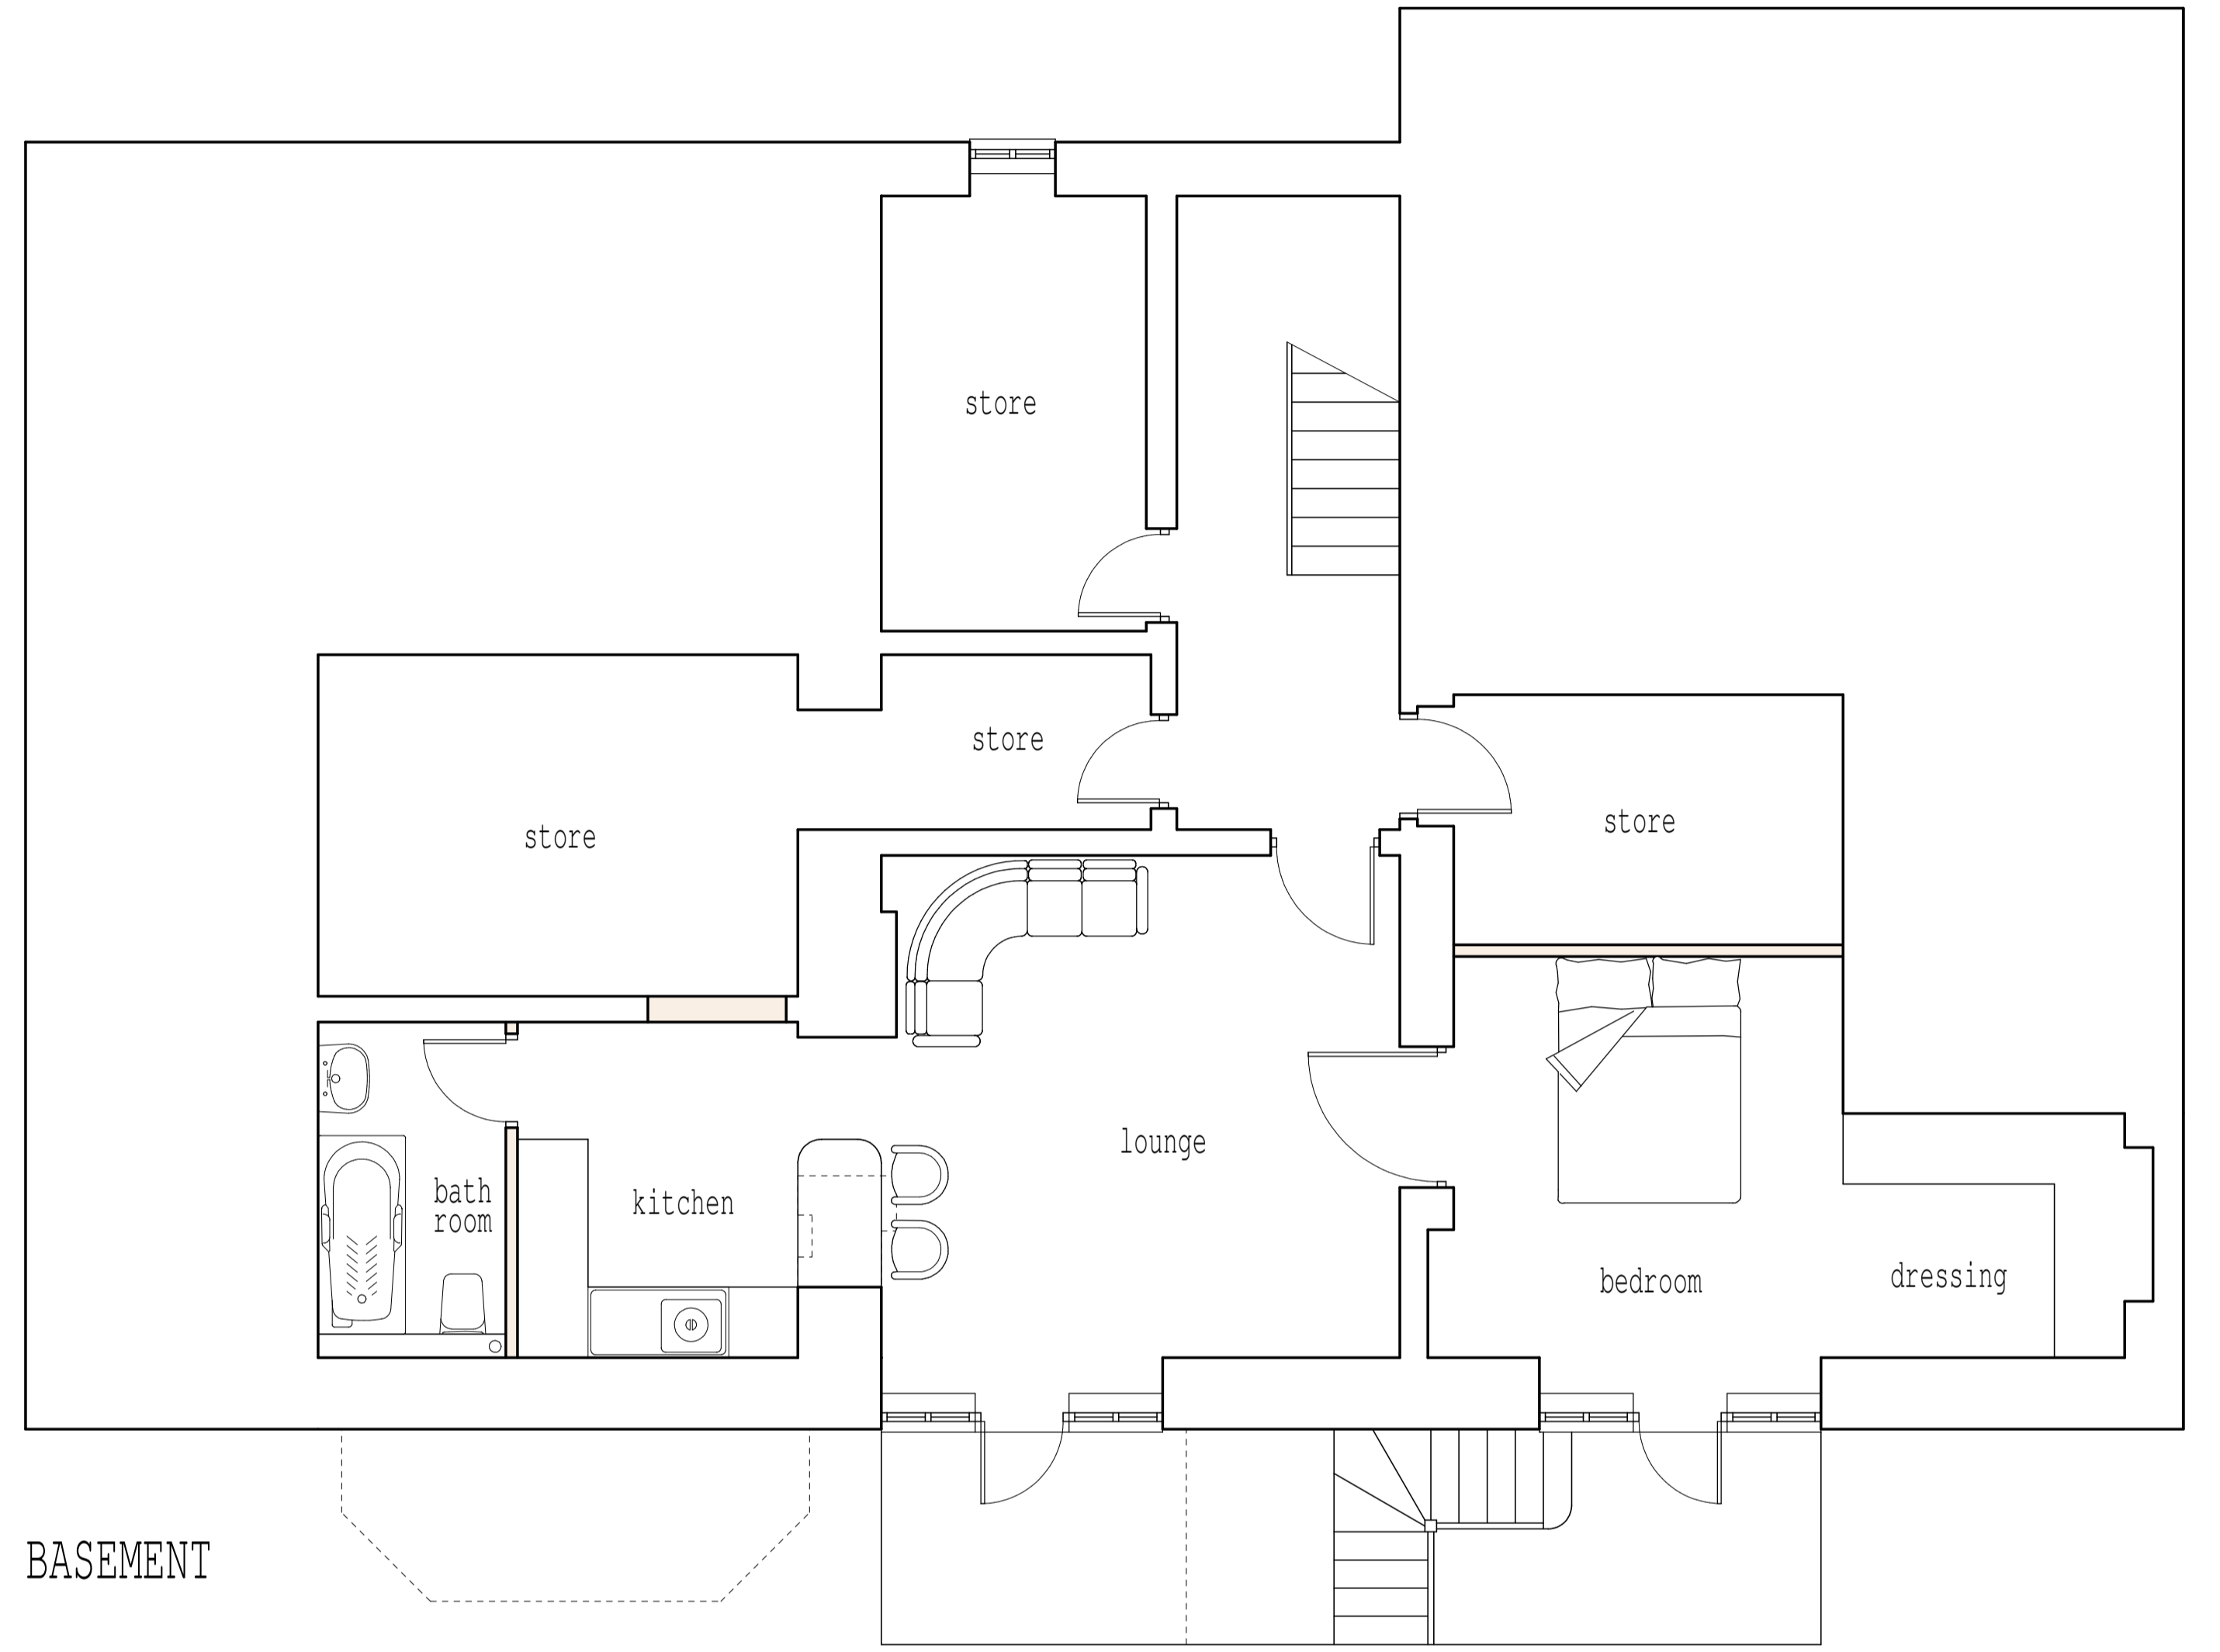

BASEMENT

No.	Date	By	Contents
<b>Revisions</b>			

<b>Site Address</b>	WING 2 WARRENWOOD KENTISH LANE AL9 6JQ
---------------------	---

<b>Job Title</b>	ALTERATIONS TO EXISTING BASEMENT
------------------	-------------------------------------

<b>Drawing Title</b>	PROPOSED PLANS
----------------------	----------------

<b>Scale</b>	1:50	<b>Date</b>	06/12	<b>Drawn by</b>	AJC
--------------	------	-------------	-------	-----------------	-----

  
**Alan Cox**  
 associates  
 Architectural & Planning Consultants  
 TEL: 020 - 8440 - 7777  
 FAX: 020 - 8364 - 9556

<b>Draw.No.</b>	397212/2	<b>Rev.</b>	A
-----------------	----------	-------------	---