


Elevation A


proposed horizontal feather edge paned timber boarding to match existing glazing removed, ties to match existing

Link

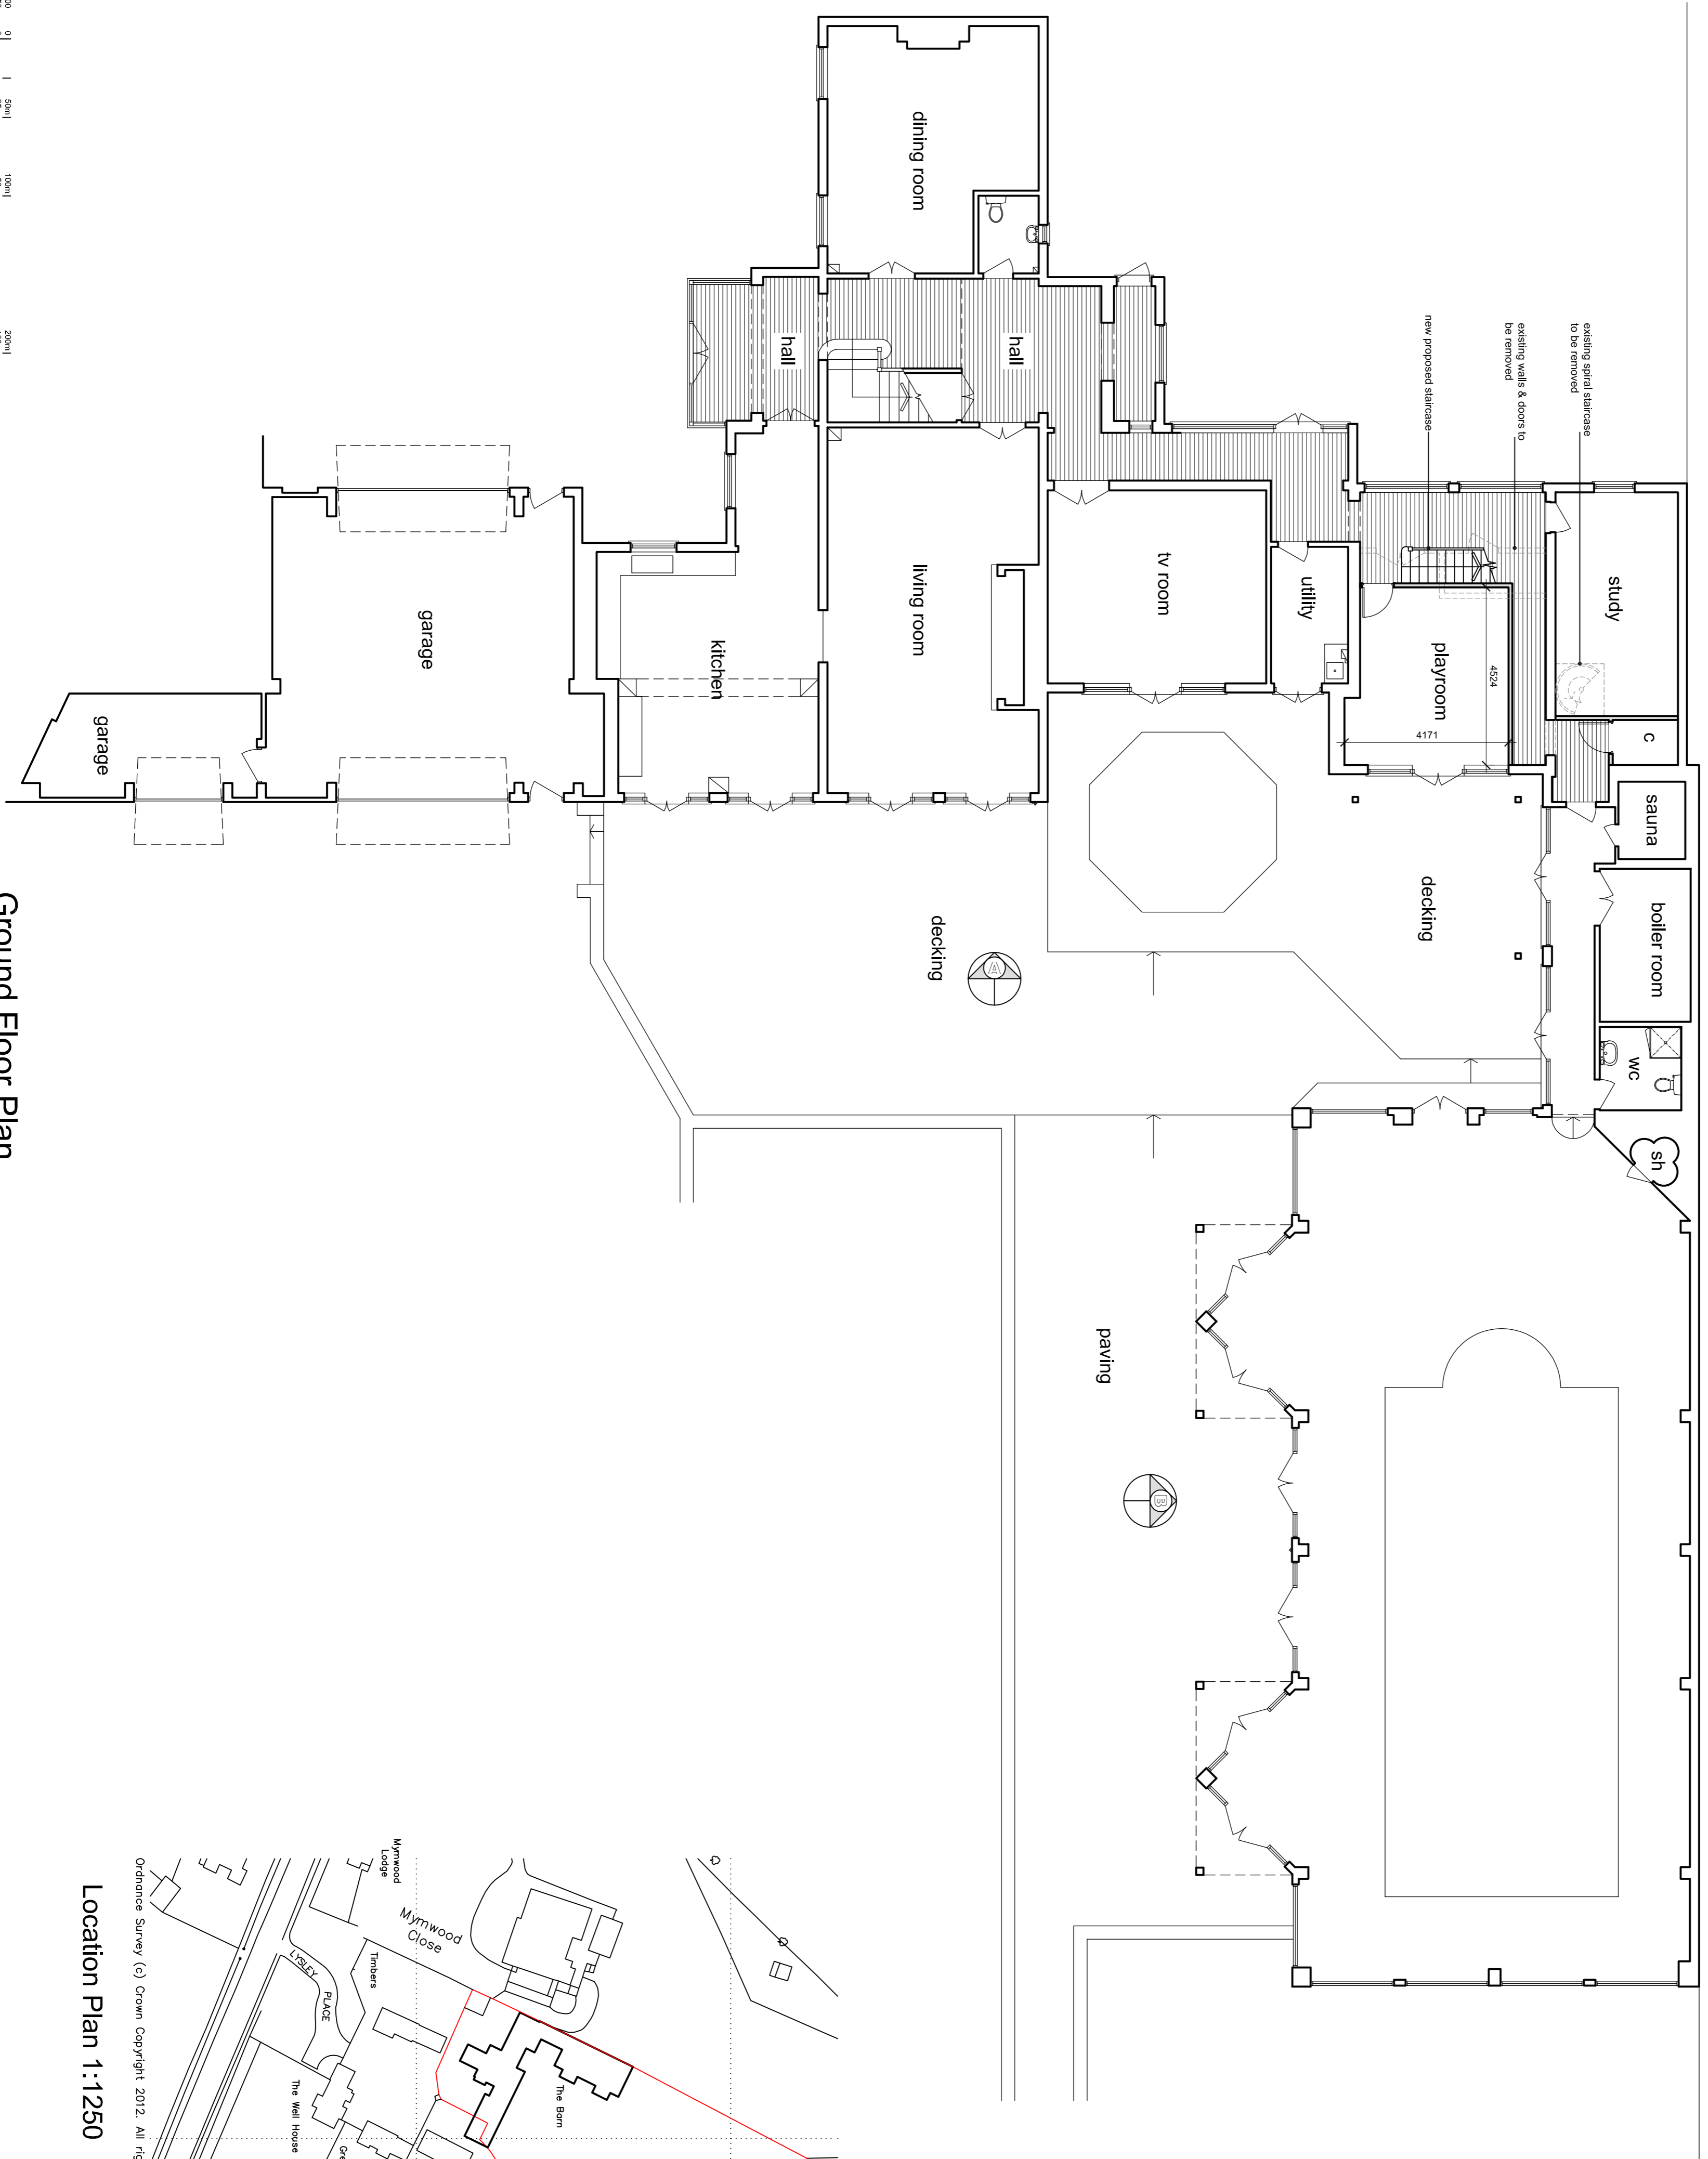

Ground Floor Plan

|        |   |        |       |
|--------|---|--------|-------|
| 1:2500 | 0 | 100m   | 200m  |
| 1:1250 | 0 | 50m    | 100m  |
| 1:500  | 0 | 25m    | 50m   |
| 1:250  | 0 | 12.5m  | 25m   |
| 1:125  | 0 | 6.25m  | 12.5m |
| 1:62.5 | 0 | 3.125m | 6.25m |

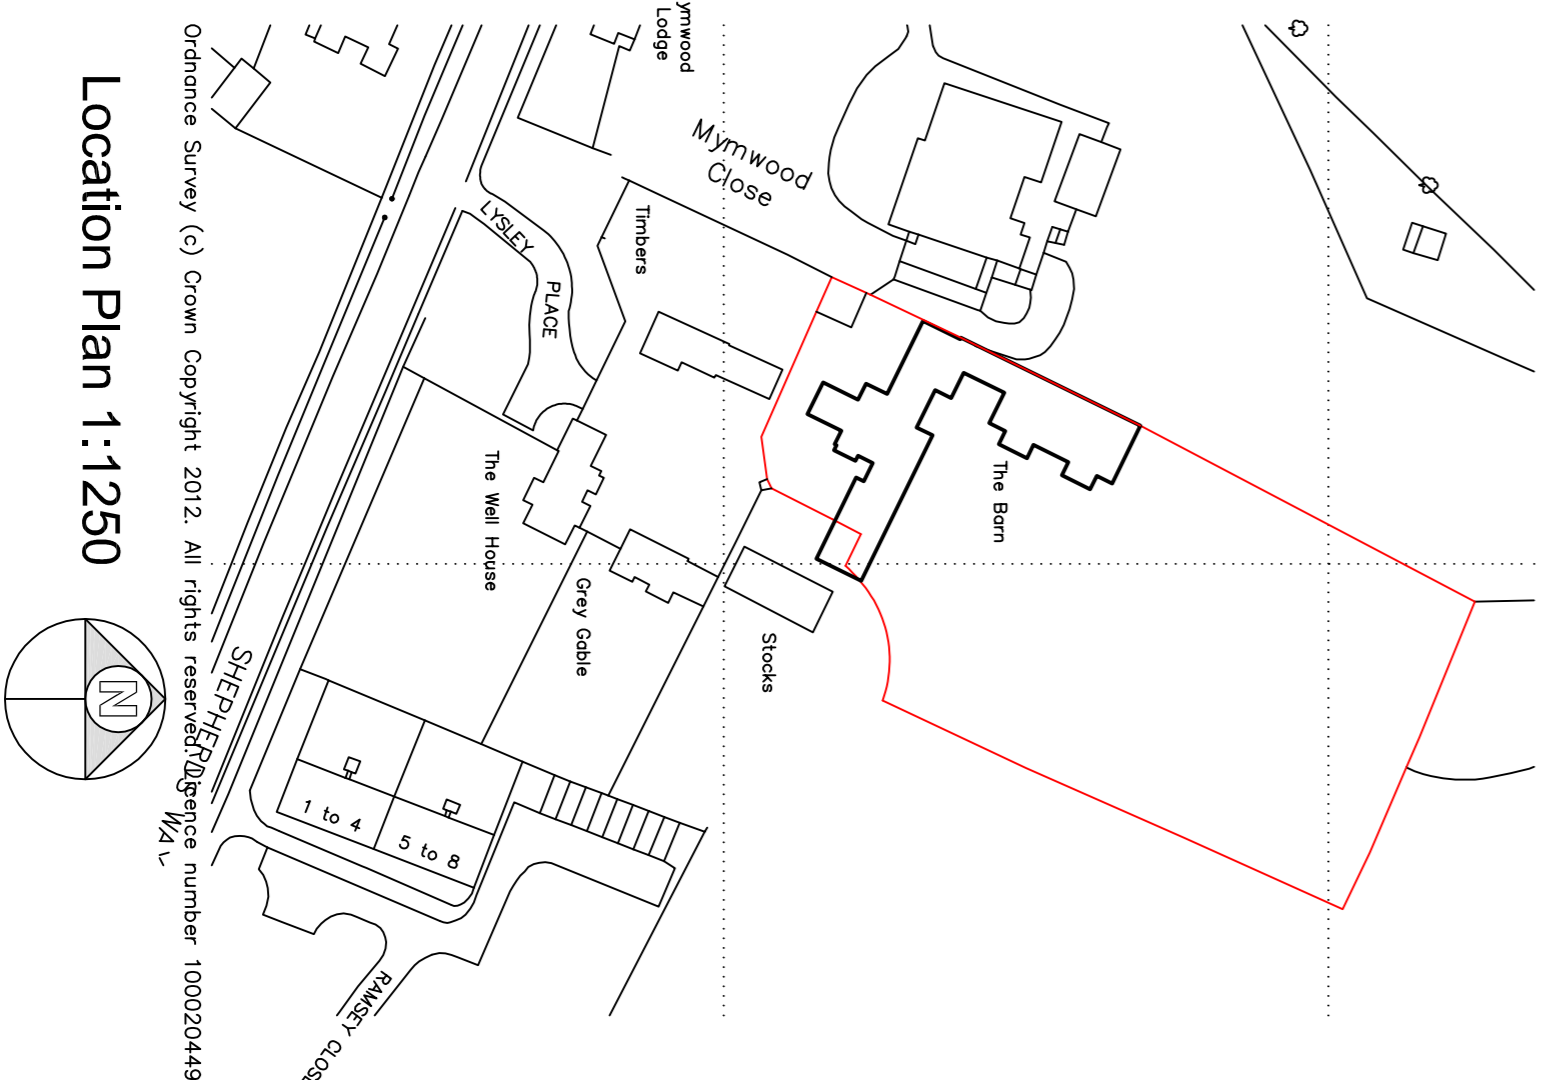

Location Plan 1:1250

Ordnance Survey (c) Crown Copyright 2012. All rights reserved. Ordnance Survey Licence number: 100020449

notes:

any discrepancies should be reported immediately  
all dimensions should be checked on site prior to commencement of work

site survey based on Ordnance Survey information provided by Prodat Systems plc. (www.prodat.co.uk) Prodat does not guarantee that all past or current uses or features will be identified in the product

the product does not give details about the actual state or condition of the site nor should it be used or taken to indicate or exclude actual suitability or unsuitability of the site for any particular purpose, or used as a substitute for any physical investigation or inspection.

drawings to be read in accordance with the dwelling emission rate (dear) calculation, the building must be built 'as designed' meeting the criteria set for air permeability.

© HERTFORD PLANNING SERVICE

note  
when printing off pdf's  
it is the responsibility of the user to verify that the dimensions and room names are to scale on the appropriate sized sheet  
also that the scale bars on the plan measure correctly.

| Date | Description | By |
|------|-------------|----|
|      |             |    |

**hps**  
Hertford Planning Service  
Architecture & Planning

Westgate House, 37-41 Castle Street,  
Hertford, Herts SG14 1HH  
Tel: 01992 552173 Fax: 01992 587643  
Email: contact@hertfordplanning.co.uk  
www.hertfordplanning.co.uk

Chartered Institute of  
Architectural Technologists

Client  
Mr B White

Description  
Extension & Alterations

Project  
The Barn  
5-6 Lysley Place  
Brookmans Park

Drawing  
PROPOSED  
Plan & Elevation

Date  
February 2012  
Scale  
1:100; 1:200; 1:1250  
Sheet size  
A1  
Drawn  
GPS

10825-P003