





FRONT ELEVATION

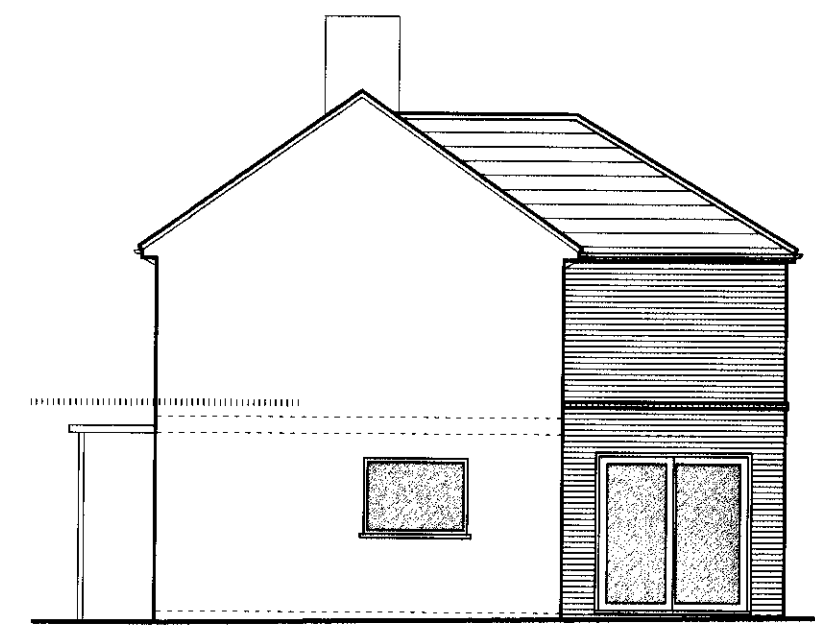


SIDE ELEVATION




REAR ELEVATION

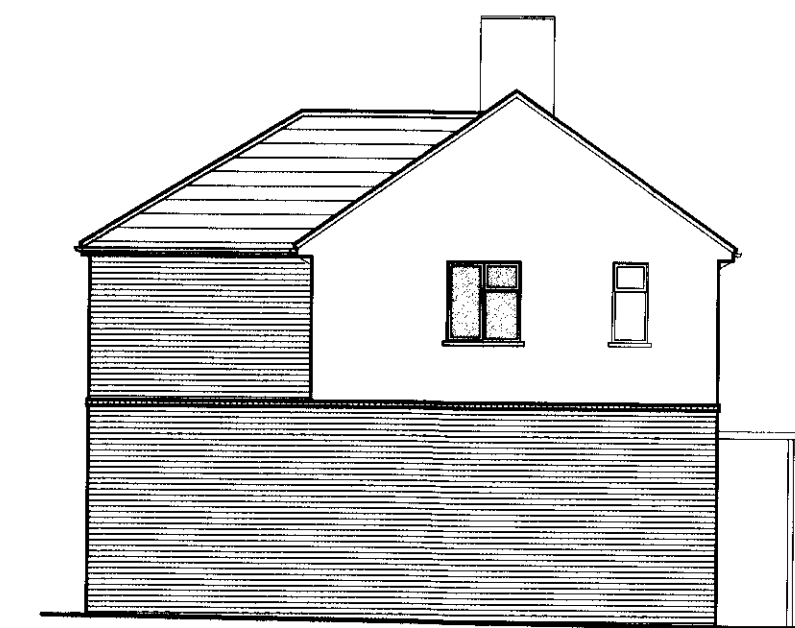


SIDE ELEVATION

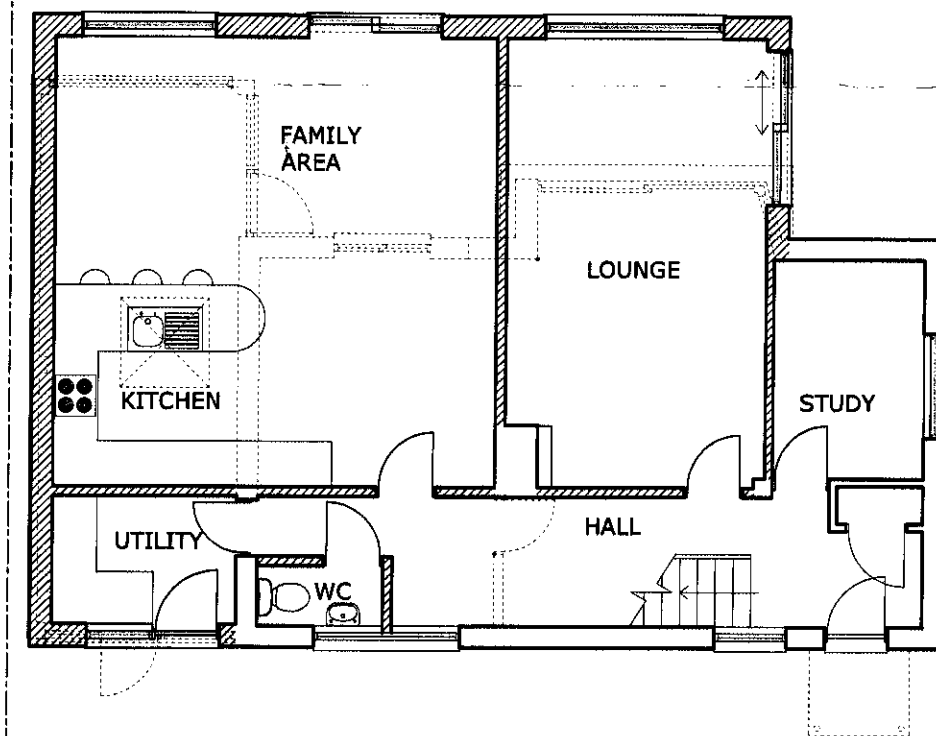

GROUND FLOOR PLAN

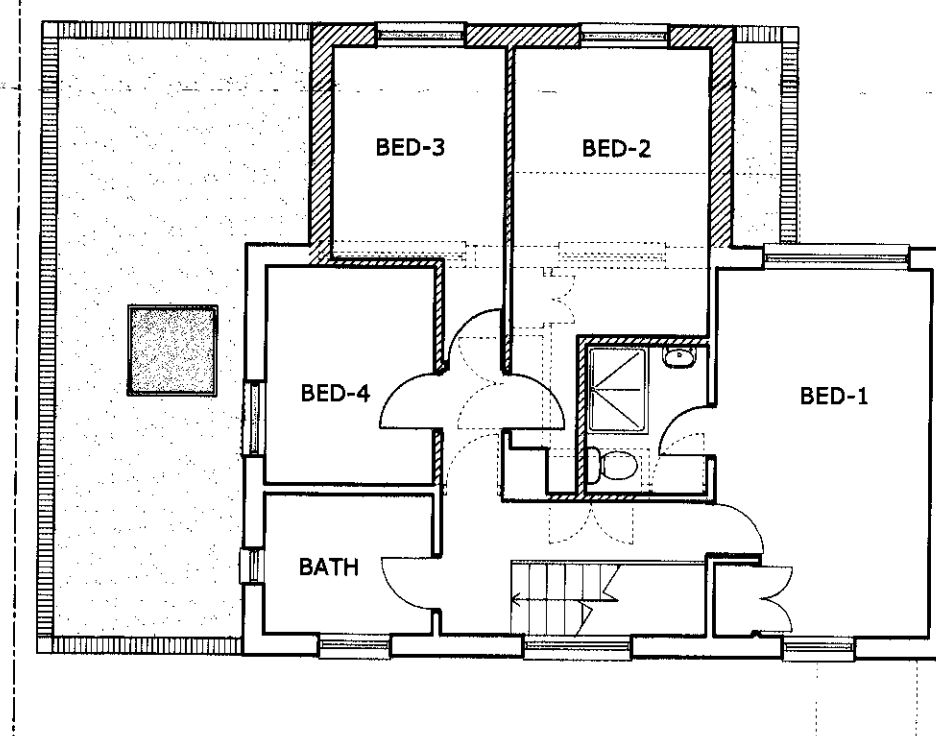

FIRST FLOOR PLAN

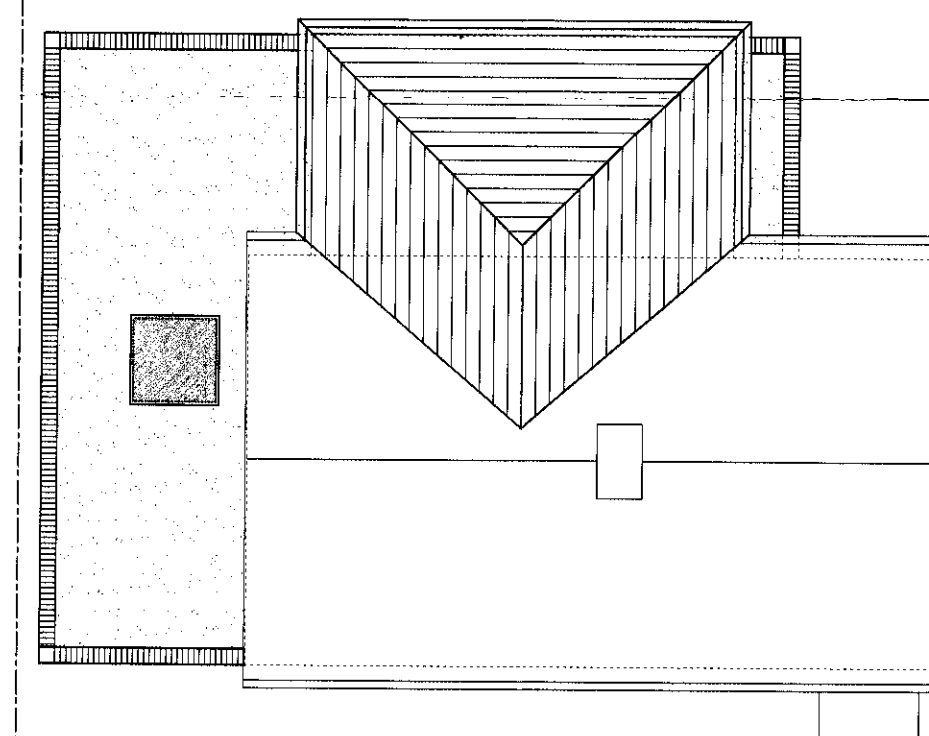

ROOF PLAN



THIS DRAWING PRINTED ON A1 SIZE PAPER



HOME EXTENSION DESIGNS
60 BRIDGE ROAD EAST
WELWYN GARDEN CITY
HERTS AL7 1JU
tel : 01707 393971
fax : 01707 393980
e:stuartc@hed.co.uk

APPROVED
14 FEB 2012
M.N./2012/2937/P
W.L./2012/2295/6M

12 FORDWICH ROAD,
WELWYN GARDEN CITY,
HERTS.

PROPOSED PLANS & ELEVATIONS

Drawn By: DAMIEN Date: 1:100 Date: OCT 2012
Disc No: PLANNING
Drawing No: 2908-P01 Rev A

