






FRONT ELEVATION

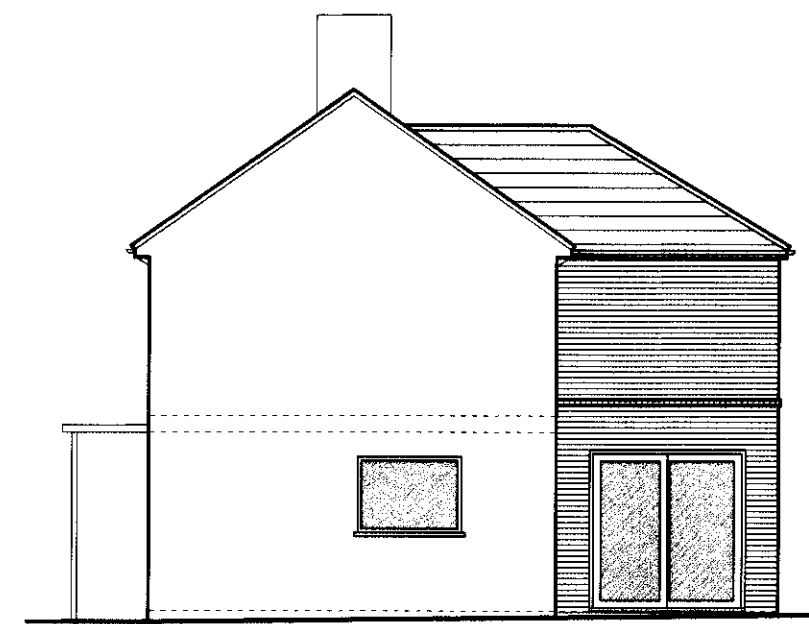


SIDE ELEVATION

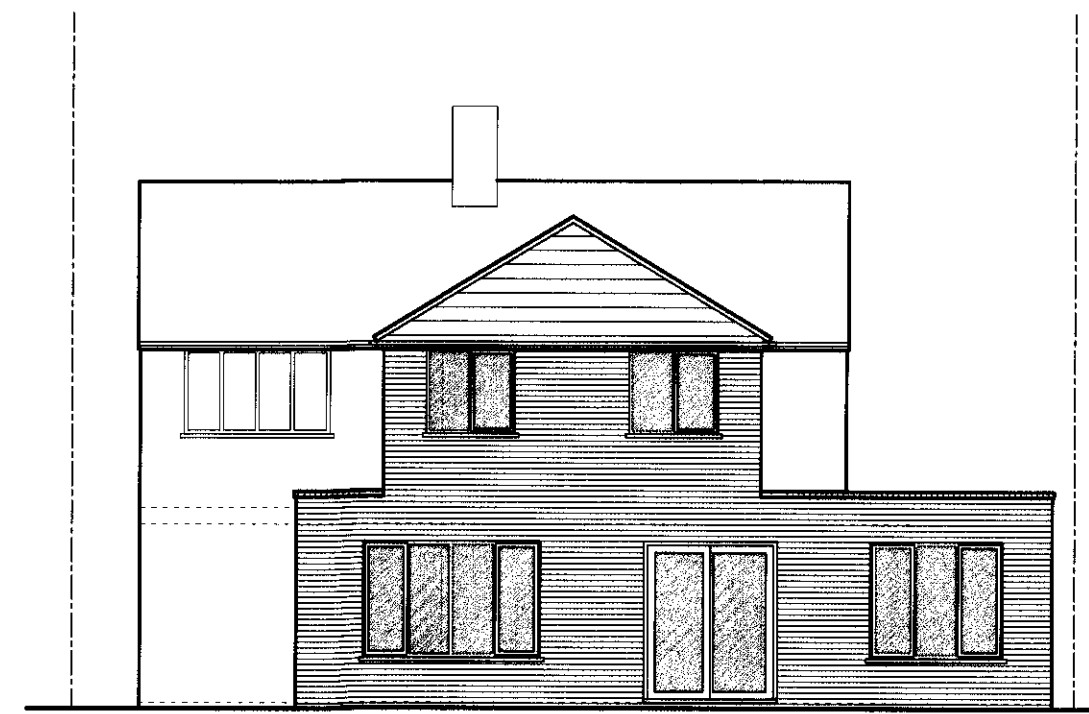


REAR ELEVATION

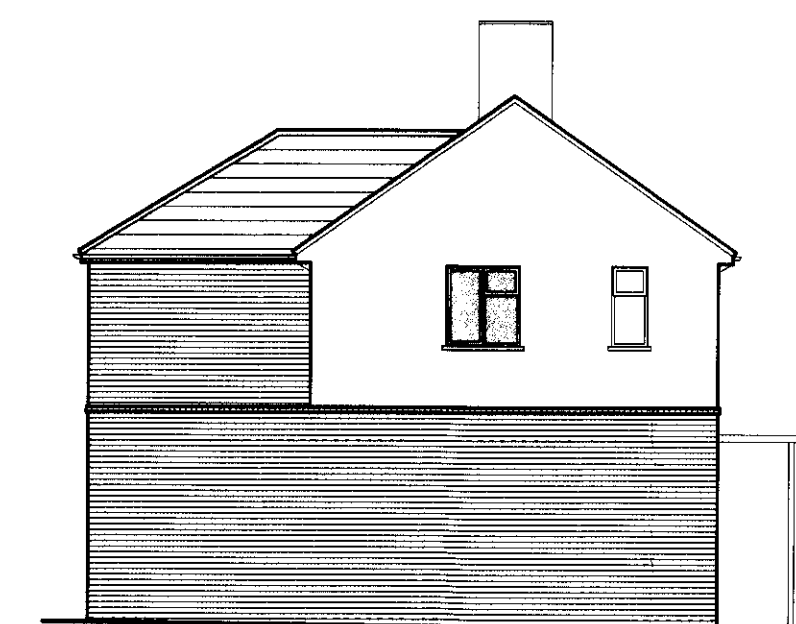


SIDE ELEVATION

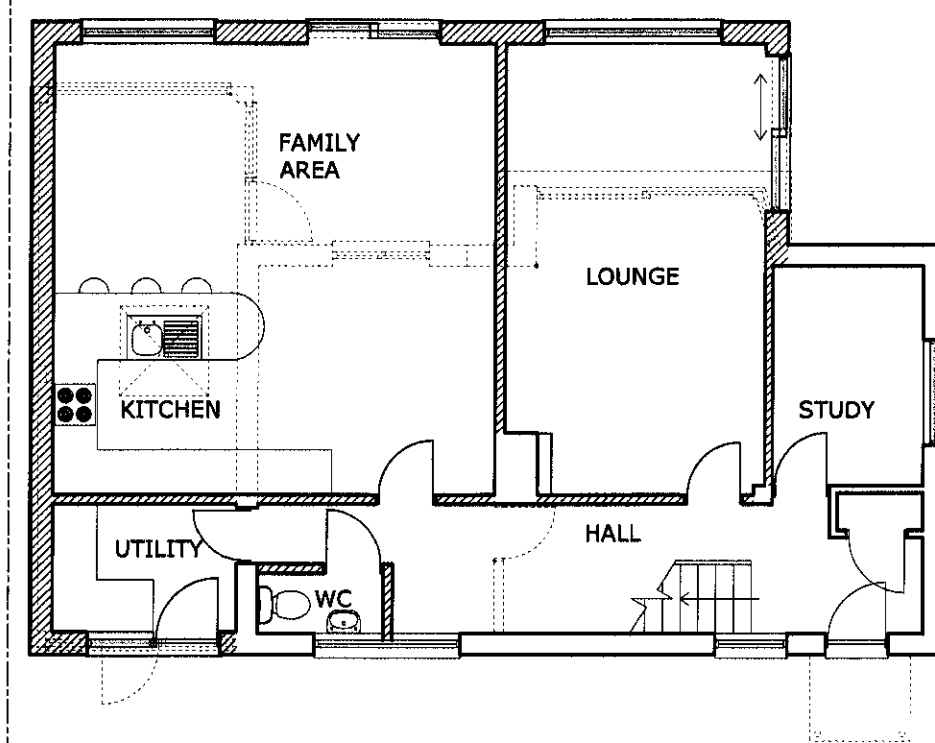

GROUND FLOOR PLAN

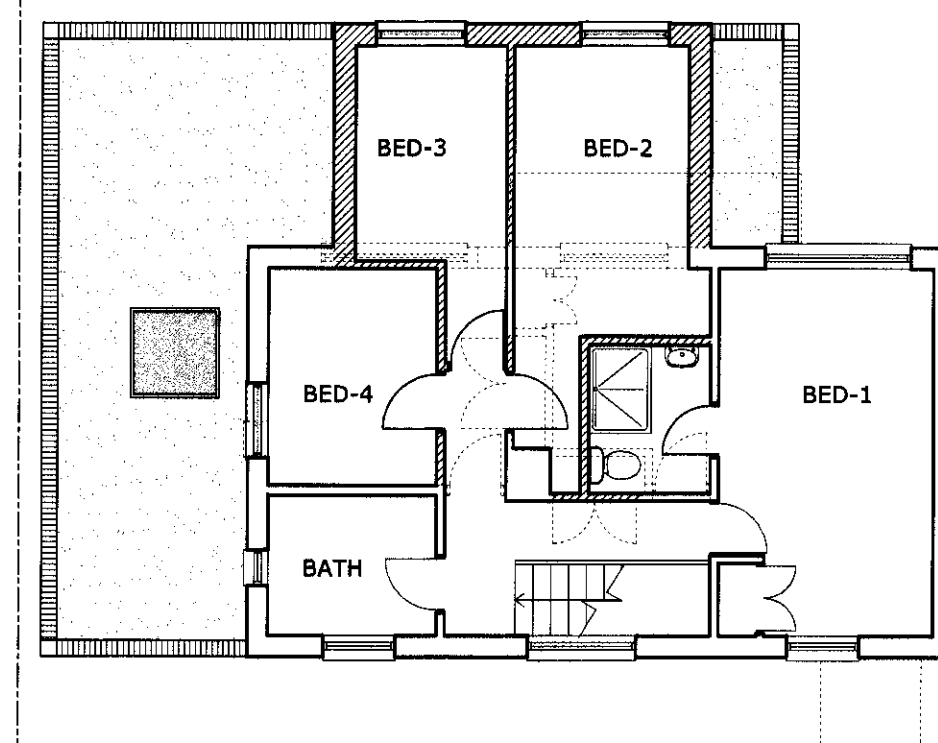

FIRST FLOOR PLAN

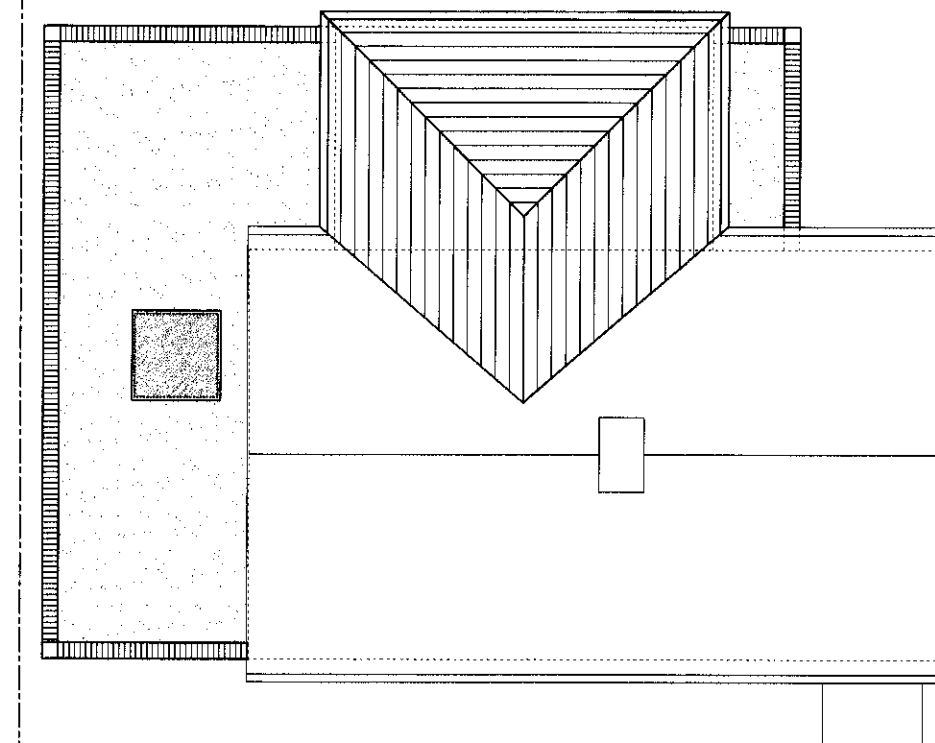

ROOF PLAN

THIS DRAWING PRINTED ON A1 SIZE PAPER



HOME EXTENSION DESIGNS
 60 BRIDGE ROAD EAST
 WELWYN GARDEN CITY
 HERTS AL7 1JU
 tel : 01707 393971
 fax : 01707 393980
 e:stuartc@hed.co.uk

AMENDMENT
 21 DEC 2012
 WAF/CAZ/ZZOY/CA
 NO: W/2012/2293/PA

Project: 12 FORDWICH ROAD,
 WELWYN GARDEN CITY,
 HERTS.

Drawing Title: PROPOSED PLANS & ELEVATIONS

Drawn By: DAMIEN Date: 1:100 Date: OCT 2012
 Design: PLANNING Checked:
 Drawing No: 2908-P01 Revision: A1

