
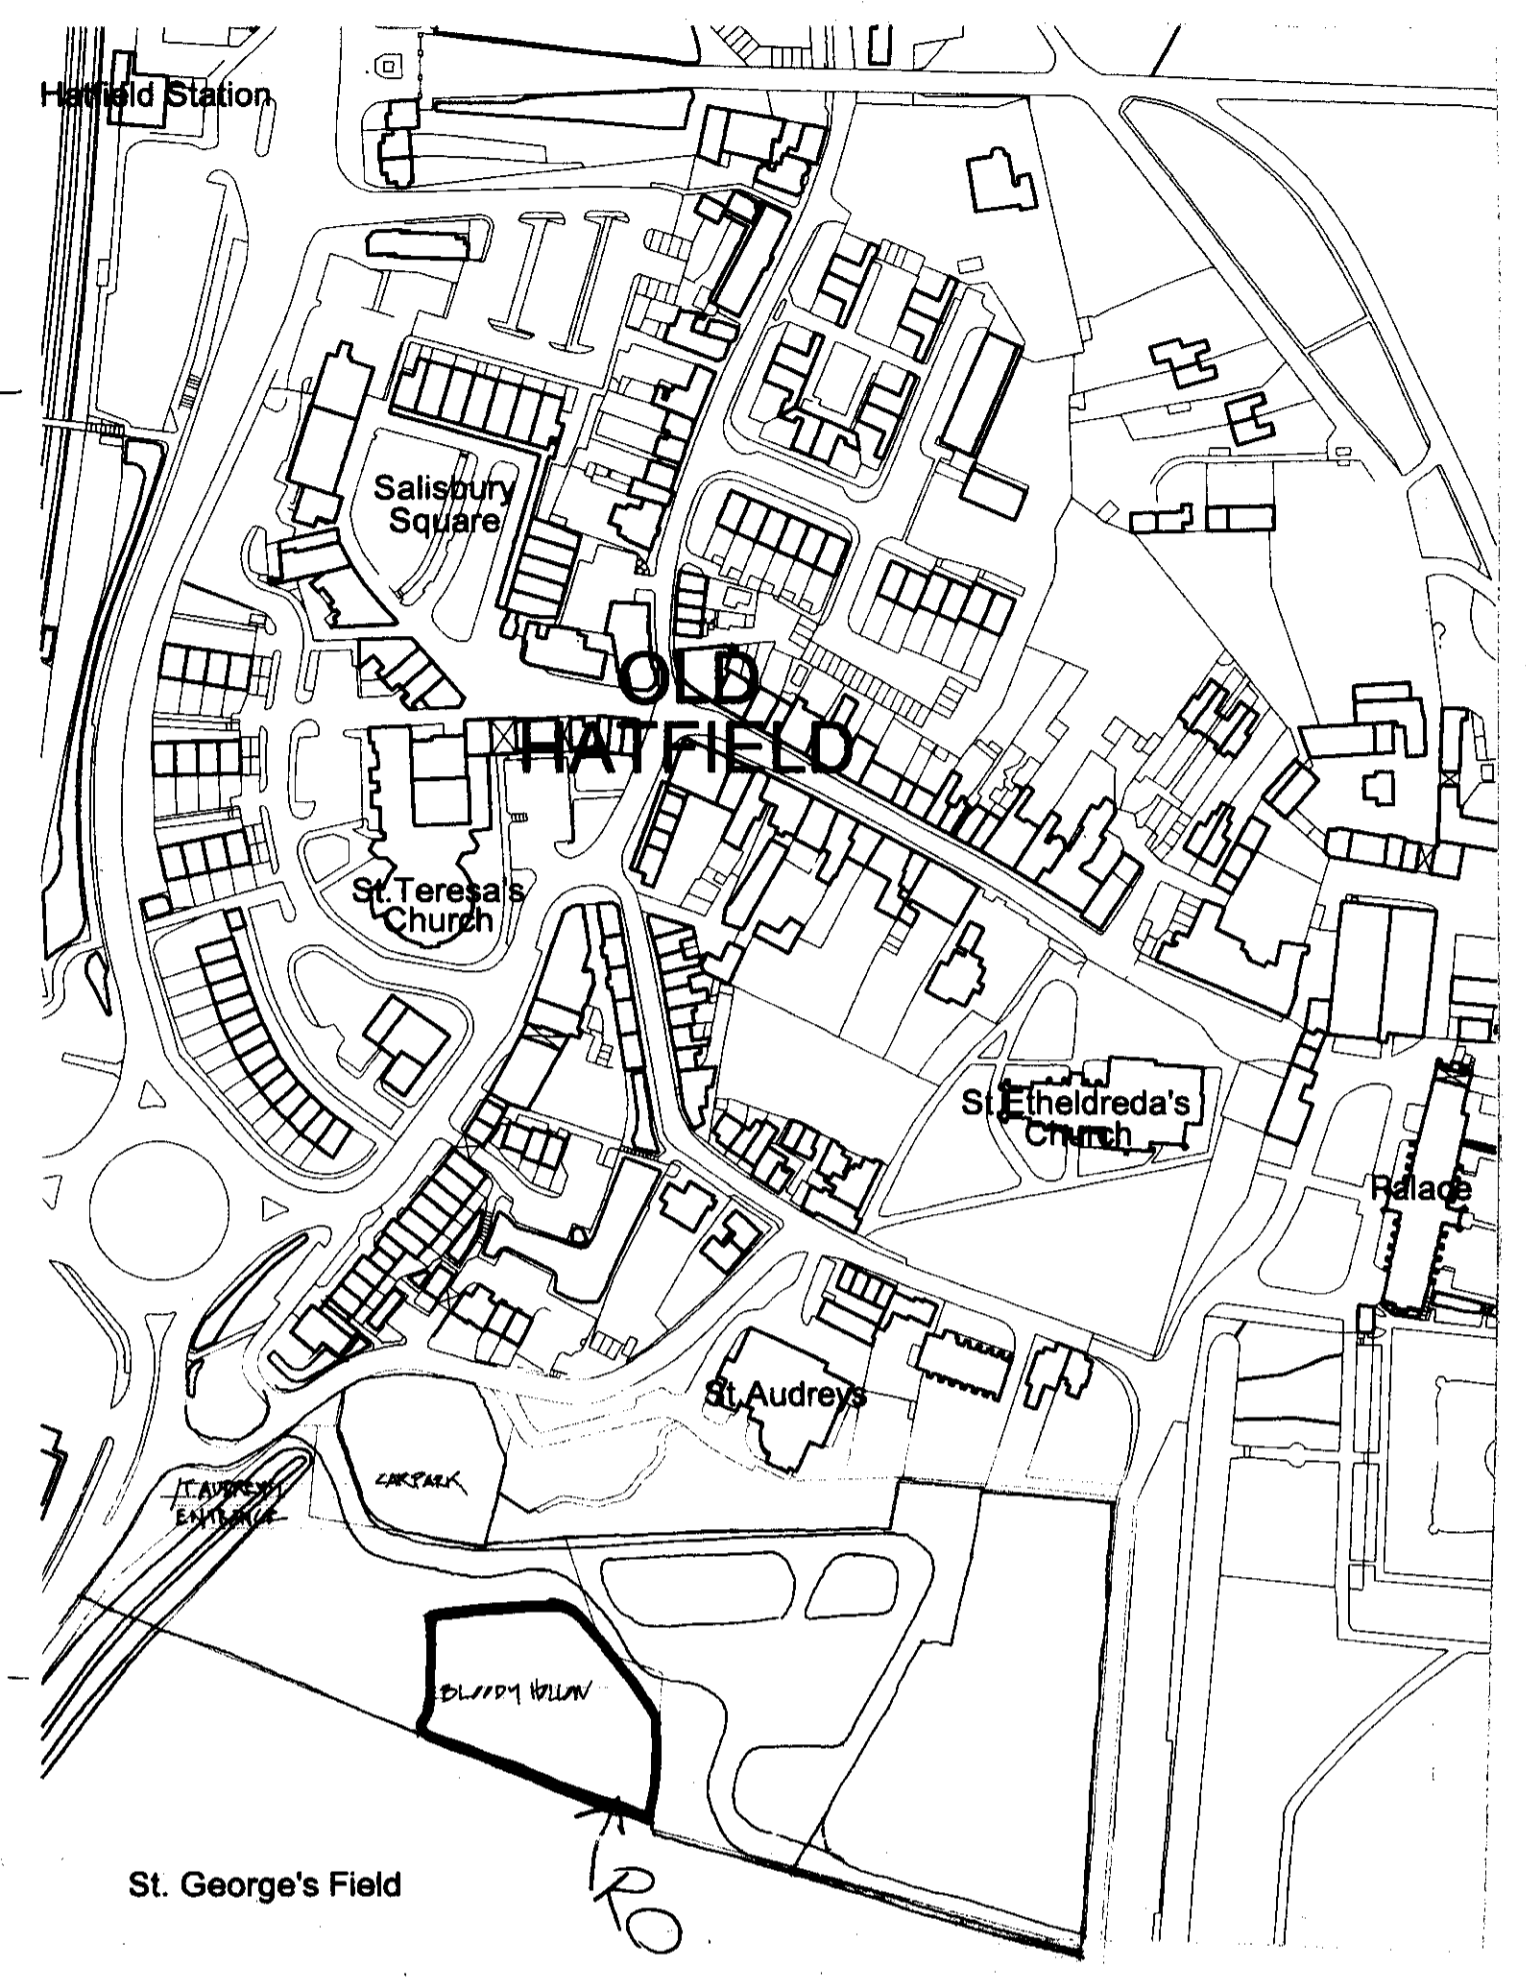
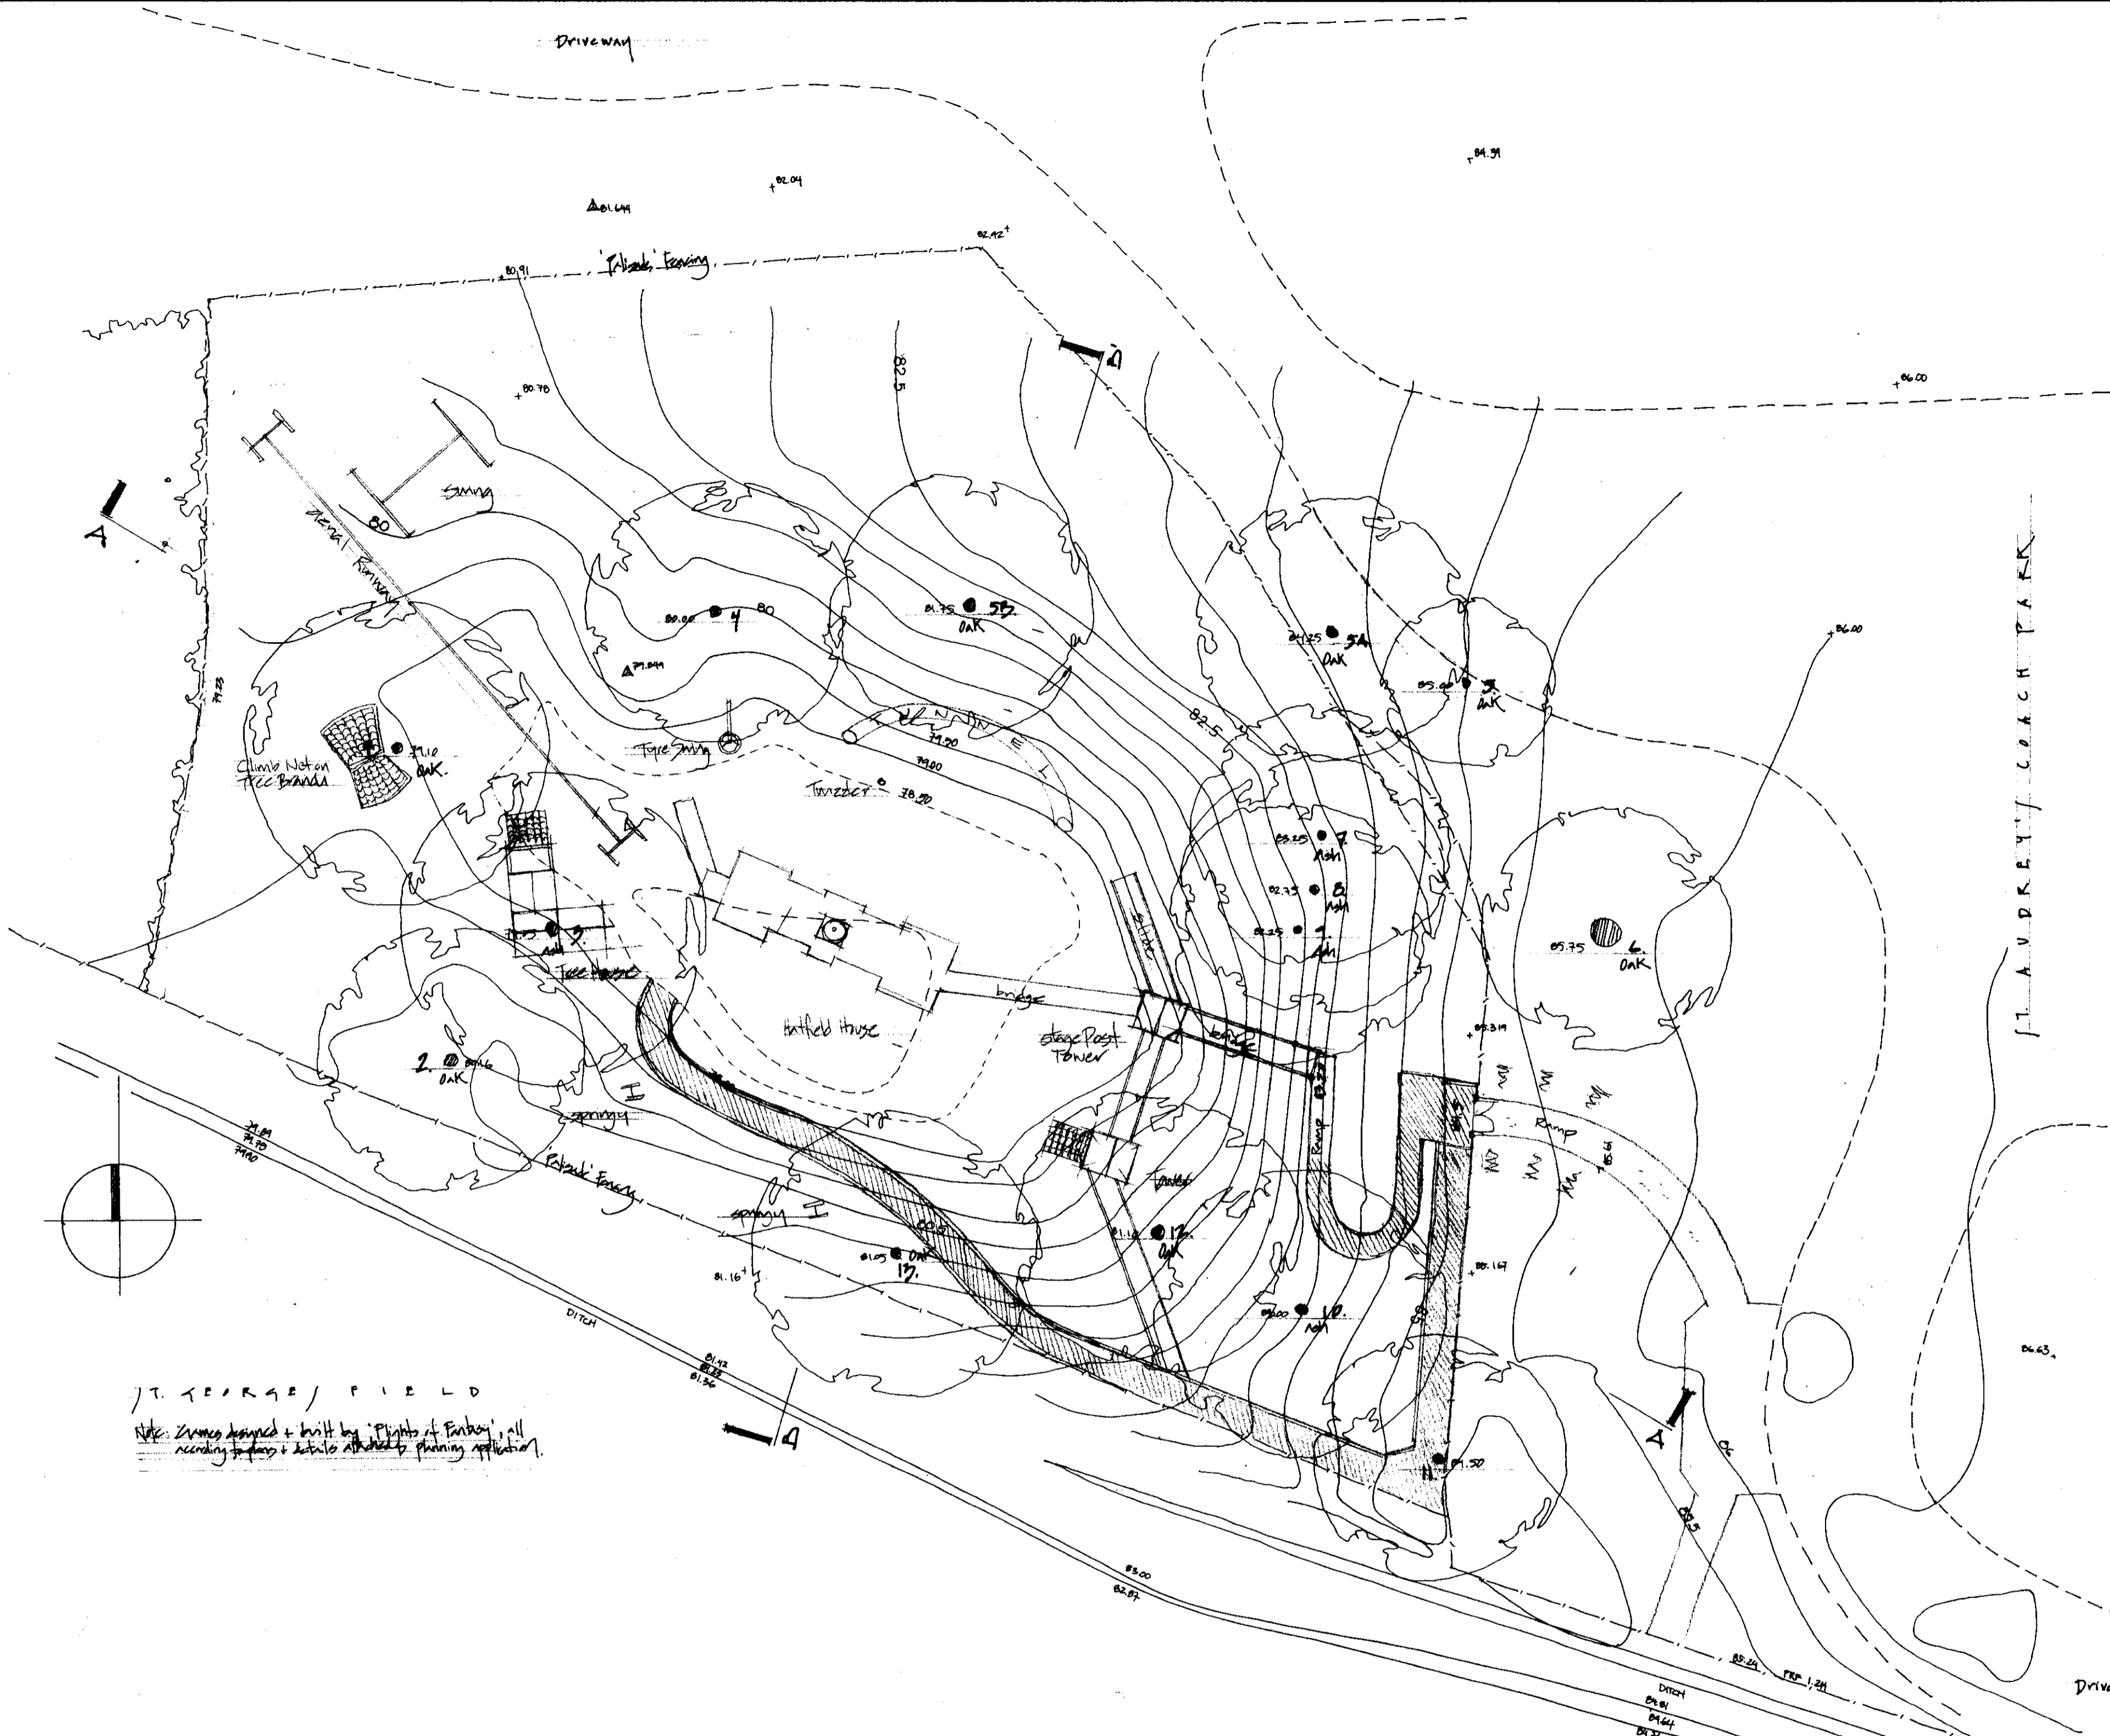


NO	DIA	SPR	HAT	SPECIES
1	0.5	10	17	OAK
2	0.55	15	14	OAK
3	0.5	20	14	ASH
4	0.5	14	20	-
5	0.55	10	14	OAK
5A	0.6	14	14	OAK
5B	0.6	16	13	OAK
6	1.7	14	14	OAK
7	0.4	12	16	ASH
8	0.4	12	16	ASH
9	0.45	19	15	ASH
10	0.5	16	18	ASH
11	0.55	12	18	-
12	0.3	16	15	OAK
13	0.6	14	14	OAK

ALL DIMENSIONS MUST BE CHECKED ON SITE AND ACCORDANCES MUST BE REPORTED BACK TO THE ARCHITECT. THE DRAWING AND ANY MARKING INDICATED THEREON ARE THE COPYRIGHT OF BROOKS / MURRAY ARCHITECTS. ALL RIGHTS ARE RESERVED. NO PART OF THIS DRAWING IS TO BE REPRODUCED WITHOUT PRIOR PERMISSION IN WRITING FROM BROOKS / MURRAY ARCHITECTS.

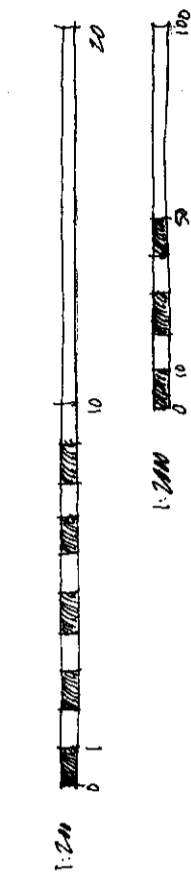

J.T. GEORGE / FIELD  
 Note: Zones marked + built by 'Plants of Britain', all existing features & details should be shown in plan.

LOCATION PLAN  
 1:2000 CA1  
 0 10 20 30

Rev. A - 16.02.10 - Scale bar Horiz. + Vertical. Red + Blue Line. Paper size.

17.03.07  
 2010/235

**BROOKS / MURRAY**  
 ARCHITECTS  
 8-10 NEW NORTH PLACE  
 LONDON EC2A 4JA  
 TEL: 020 7738 9655  
 FAX: 020 7738 9644  
 architects@brooksmurray.com

CLIENT: *Anonymous Local Estates*  
 JOB: *Blisdy Hollow play area*  
 DATE: *December '07* SCALE: *1:200 e.A1*  
 DRAWING TITLE: *Proposed Plan Sections*  
 DRAWING NUMBER: *810-001A*

