

*Plans*  
Proposed Plans for Longcroft Cat Hotel

A4



© Copyright PPL

x 2 Double and x 5 Family Size Walk-In Style Pens - Roof Plan


These plans are made to Longcroft Luxury Cat Hotels Specification, 2011

Roof Thickness = 16mm

Scale = 1:50

Pitch of roof shown on elevations

1:50 Scale

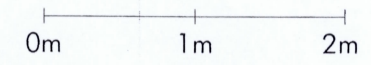

PLANNING  
DEPARTMENT  
09 JAN 2014

