


NOTES:
 ALL SETTING OUT MUST BE CHECKED ON SITE
 ALL LEVELS MUST BE CHECKED ON SITE
 ALL FIXINGS AND WEATHERINGS MUST BE CHECKED ON SITE
 ALL DIMENSIONS MUST BE CHECKED ON SITE!
 THIS DRAWING MUST BE READ IN CONJUNCTION WITH THE RELEVANT SPECIFICATION CLAUSES
 THIS DRAWING MUST NOT BE USED FOR LAND TRANSFER PURPOSES

BUTLER ASSOCIATES

PLANT LEGEND

- A 649 HIGH BY 1109 WIDE BY 478 DEEP FREEZER CONDENSOR ON EXISTING FLAT ROOF.
- B 655 HIGH BY 831 WIDE BY 343 DEEP CHILLER CONDENSOR ON EXISTING FLAT ROOF.
- C 990 HIGH BY 940 WIDE BY 320 DEEP AC CONDENSOR UNIT.

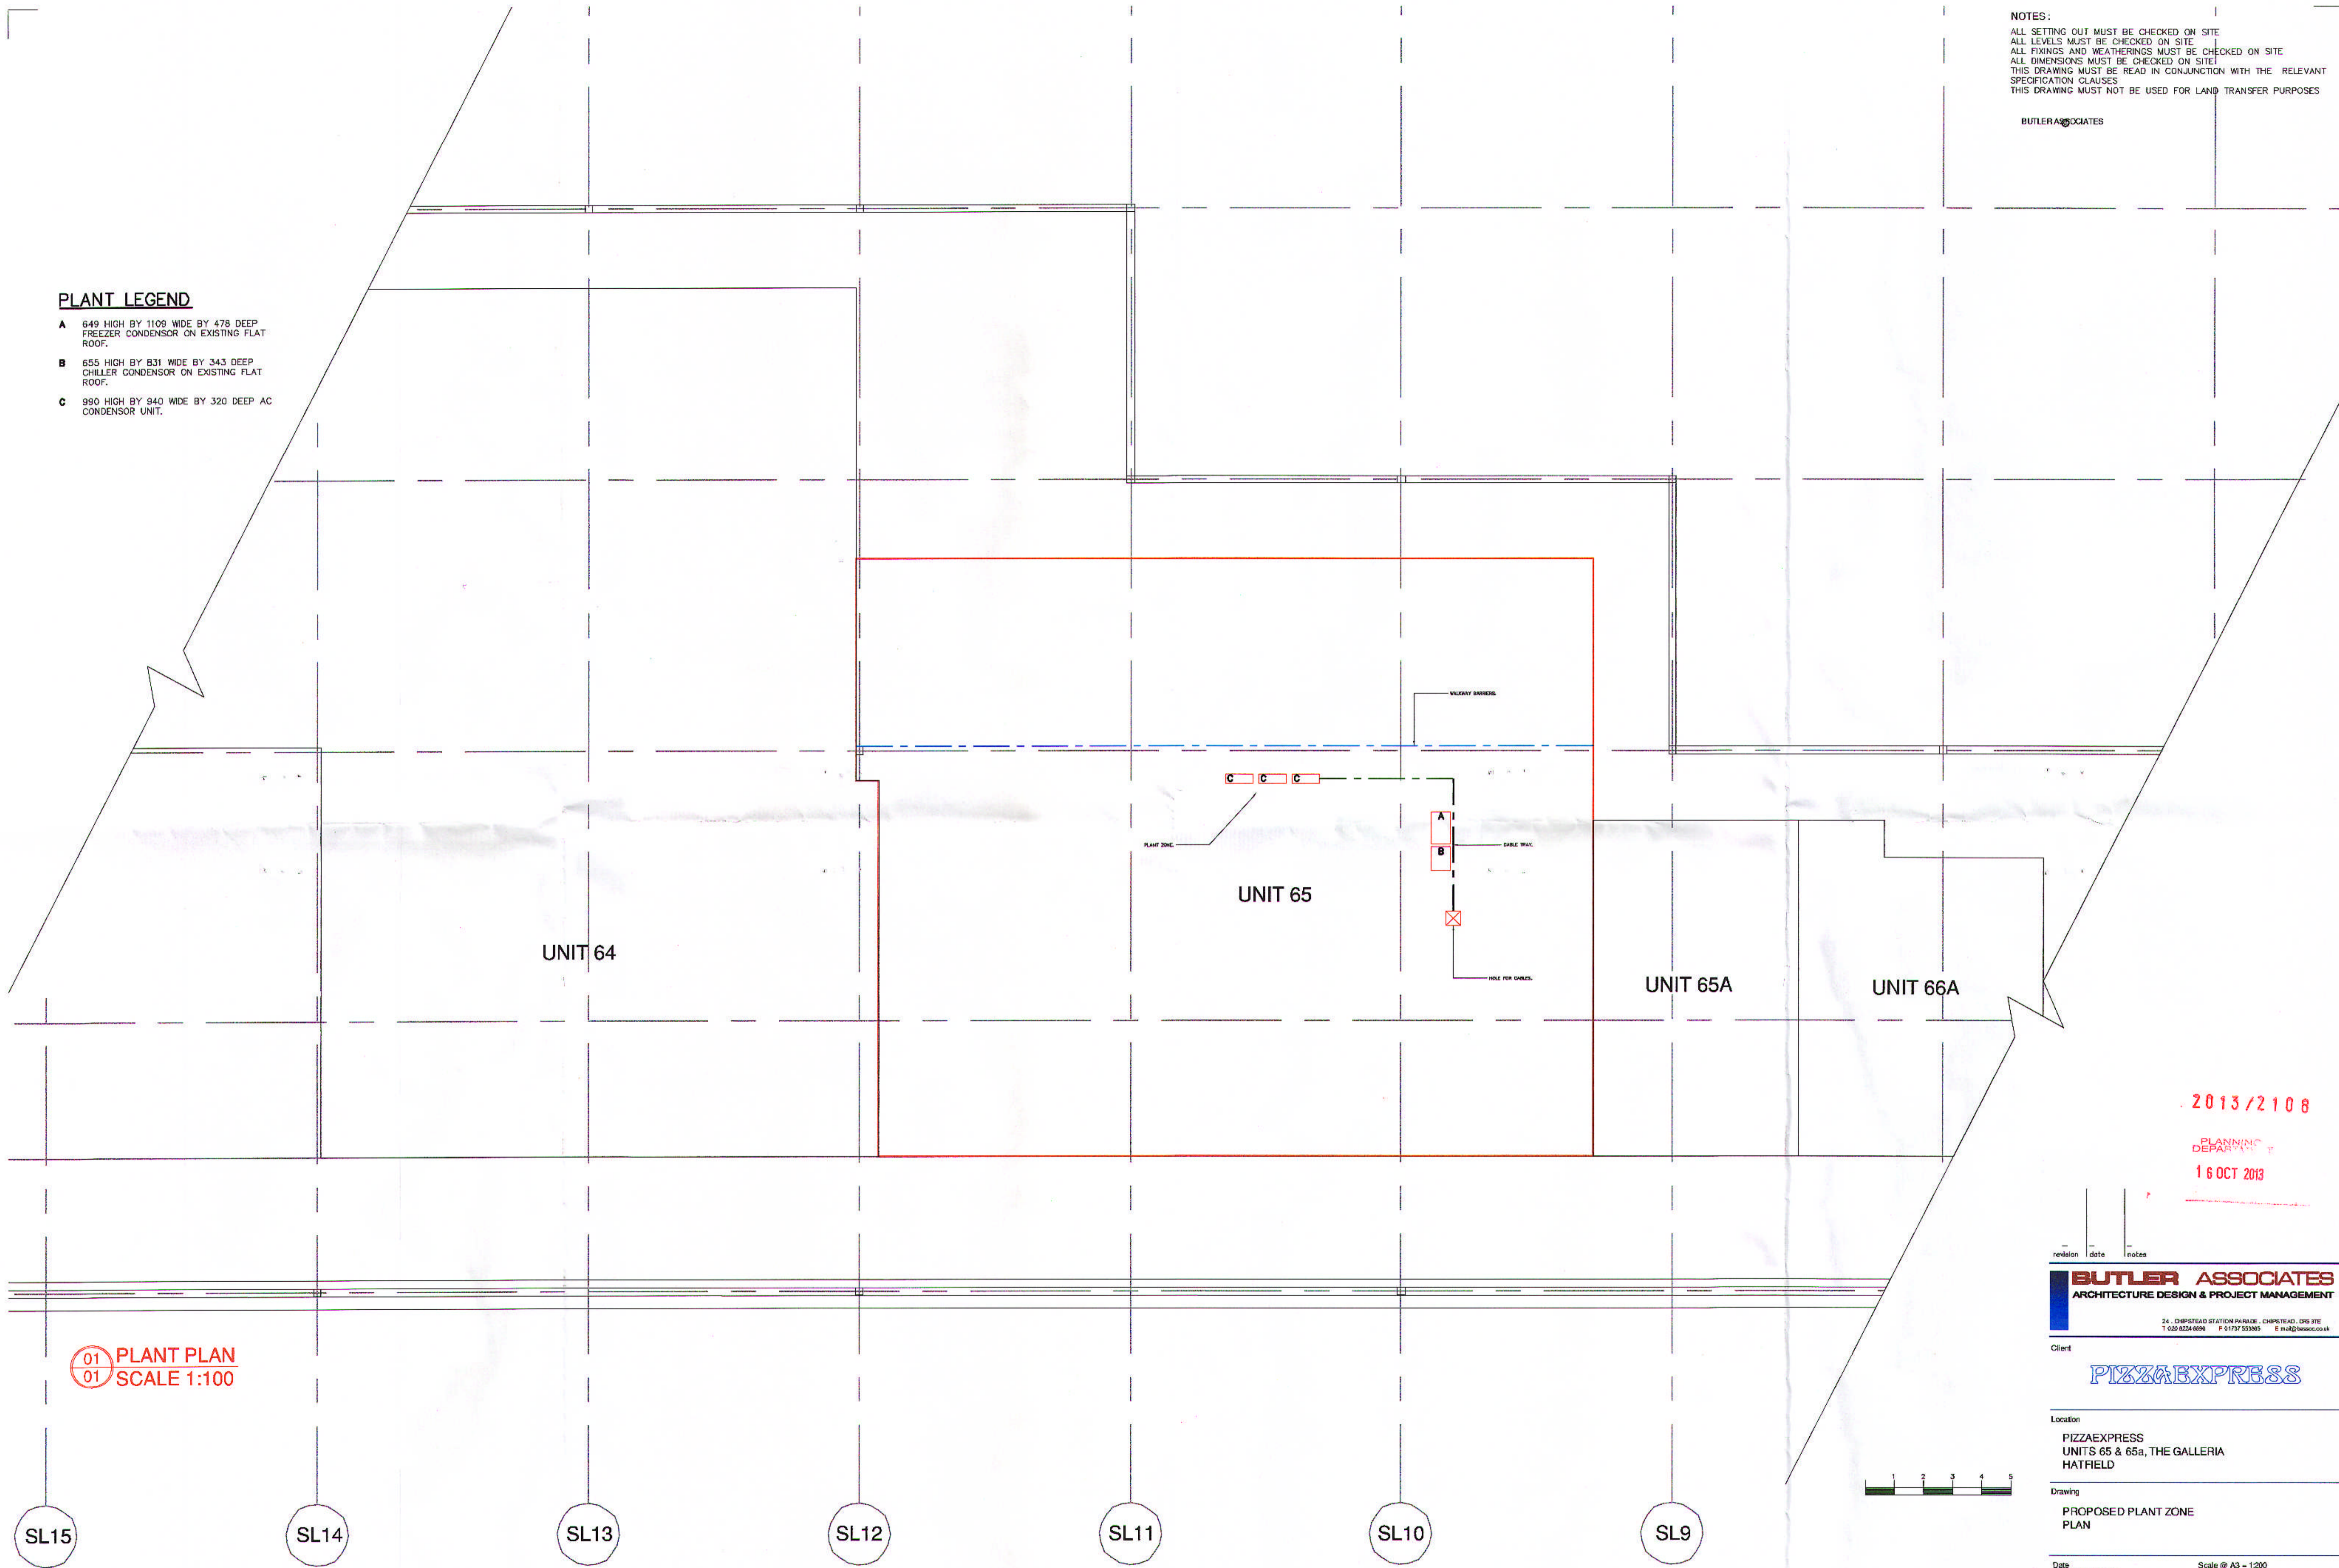

01 PLANT PLAN
 01 SCALE 1:100

2013/2108

PLANNING
 DEPARTMENT
 16 OCT 2013

revision | date | notes

BUTLER ASSOCIATES
 ARCHITECTURE DESIGN & PROJECT MANAGEMENT

24, CHIPSTEAD STATION PARADE, CHIPSTEAD, DRG SITE
 T: 020 8224 6690 F: 01753 533965 E: info@bwa.co.uk

Client
PIZZAEXPRESS

Location
 PIZZAEXPRESS
 UNITS 65 & 65a, THE GALLERIA
 HATFIELD

Drawing
 PROPOSED PLANT ZONE
 PLAN

Date
 SEPT 2013

Scale @ A3 = 1:200
 Scale @ A1 = 1:100

Drawing No. **1306/01** Rev.