
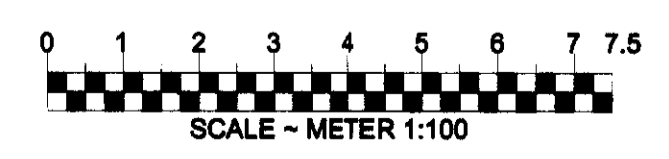
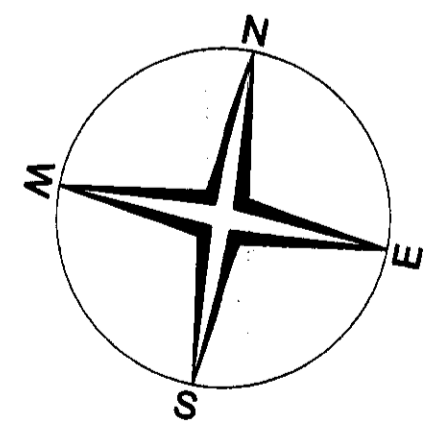
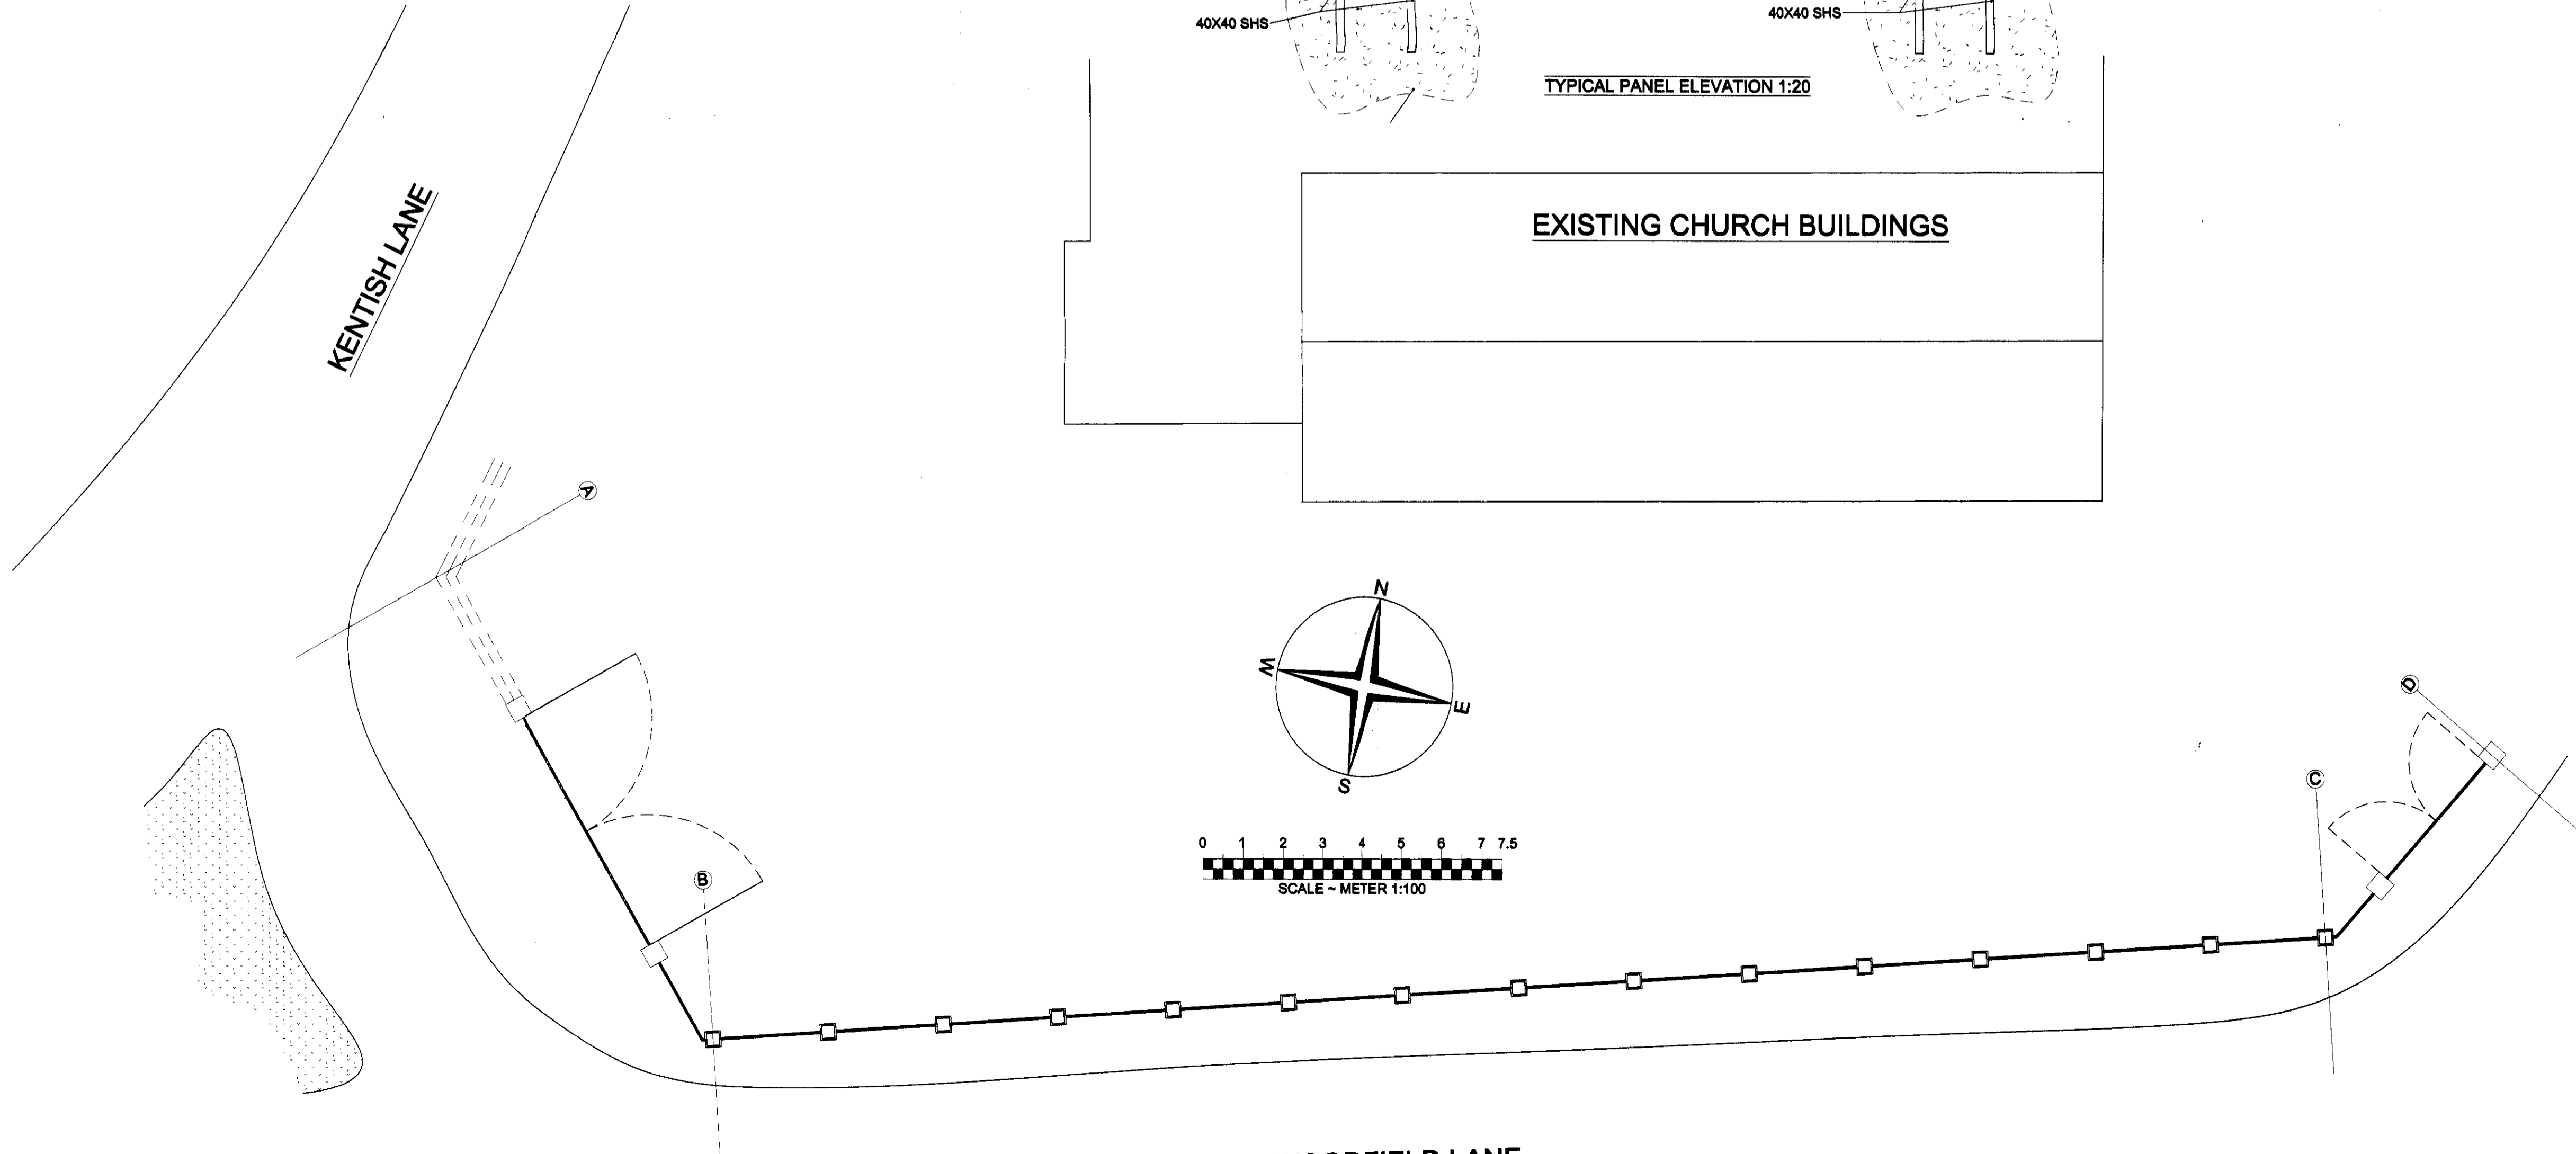
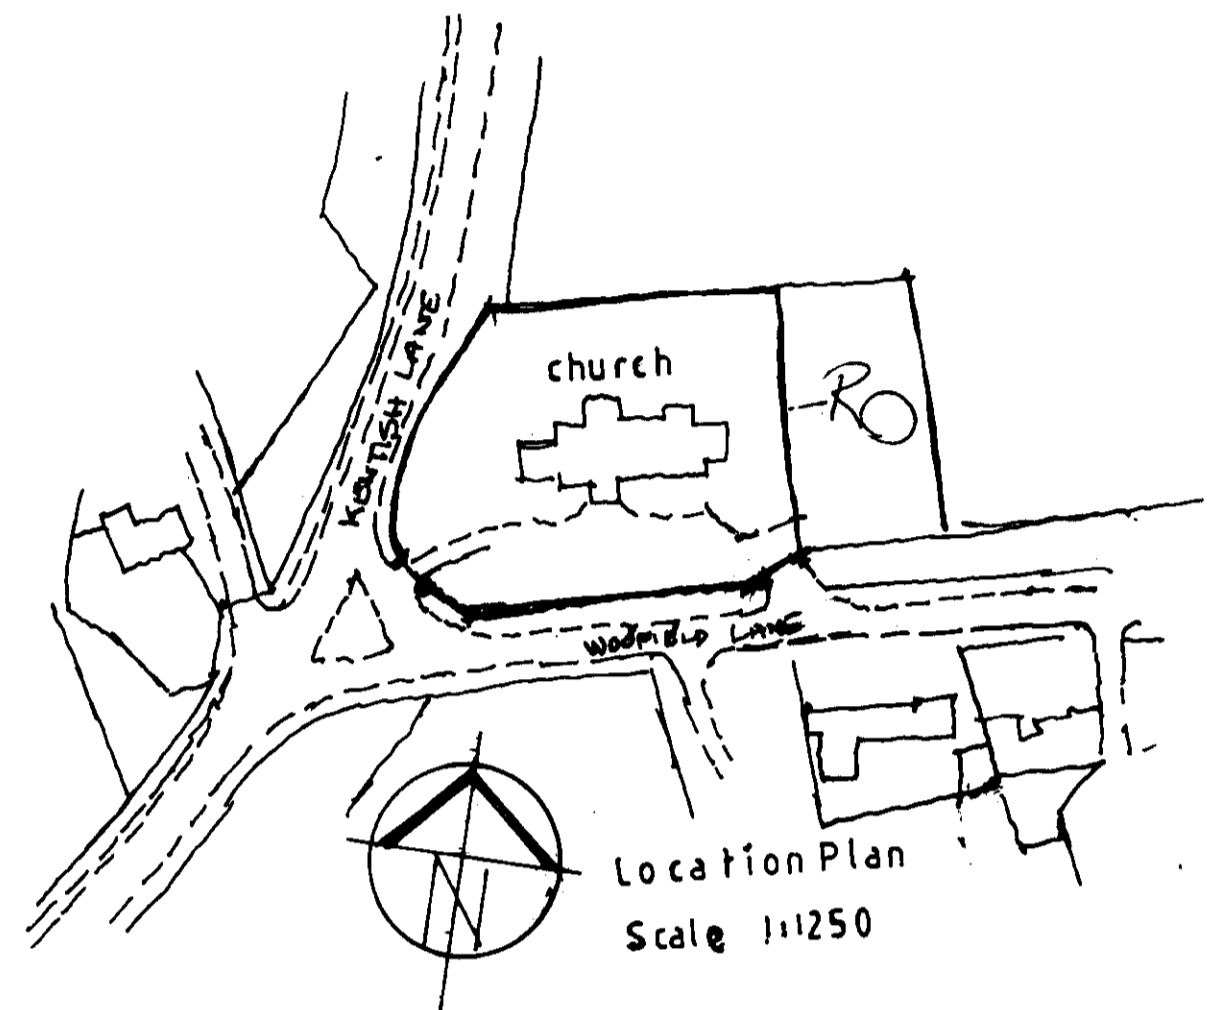
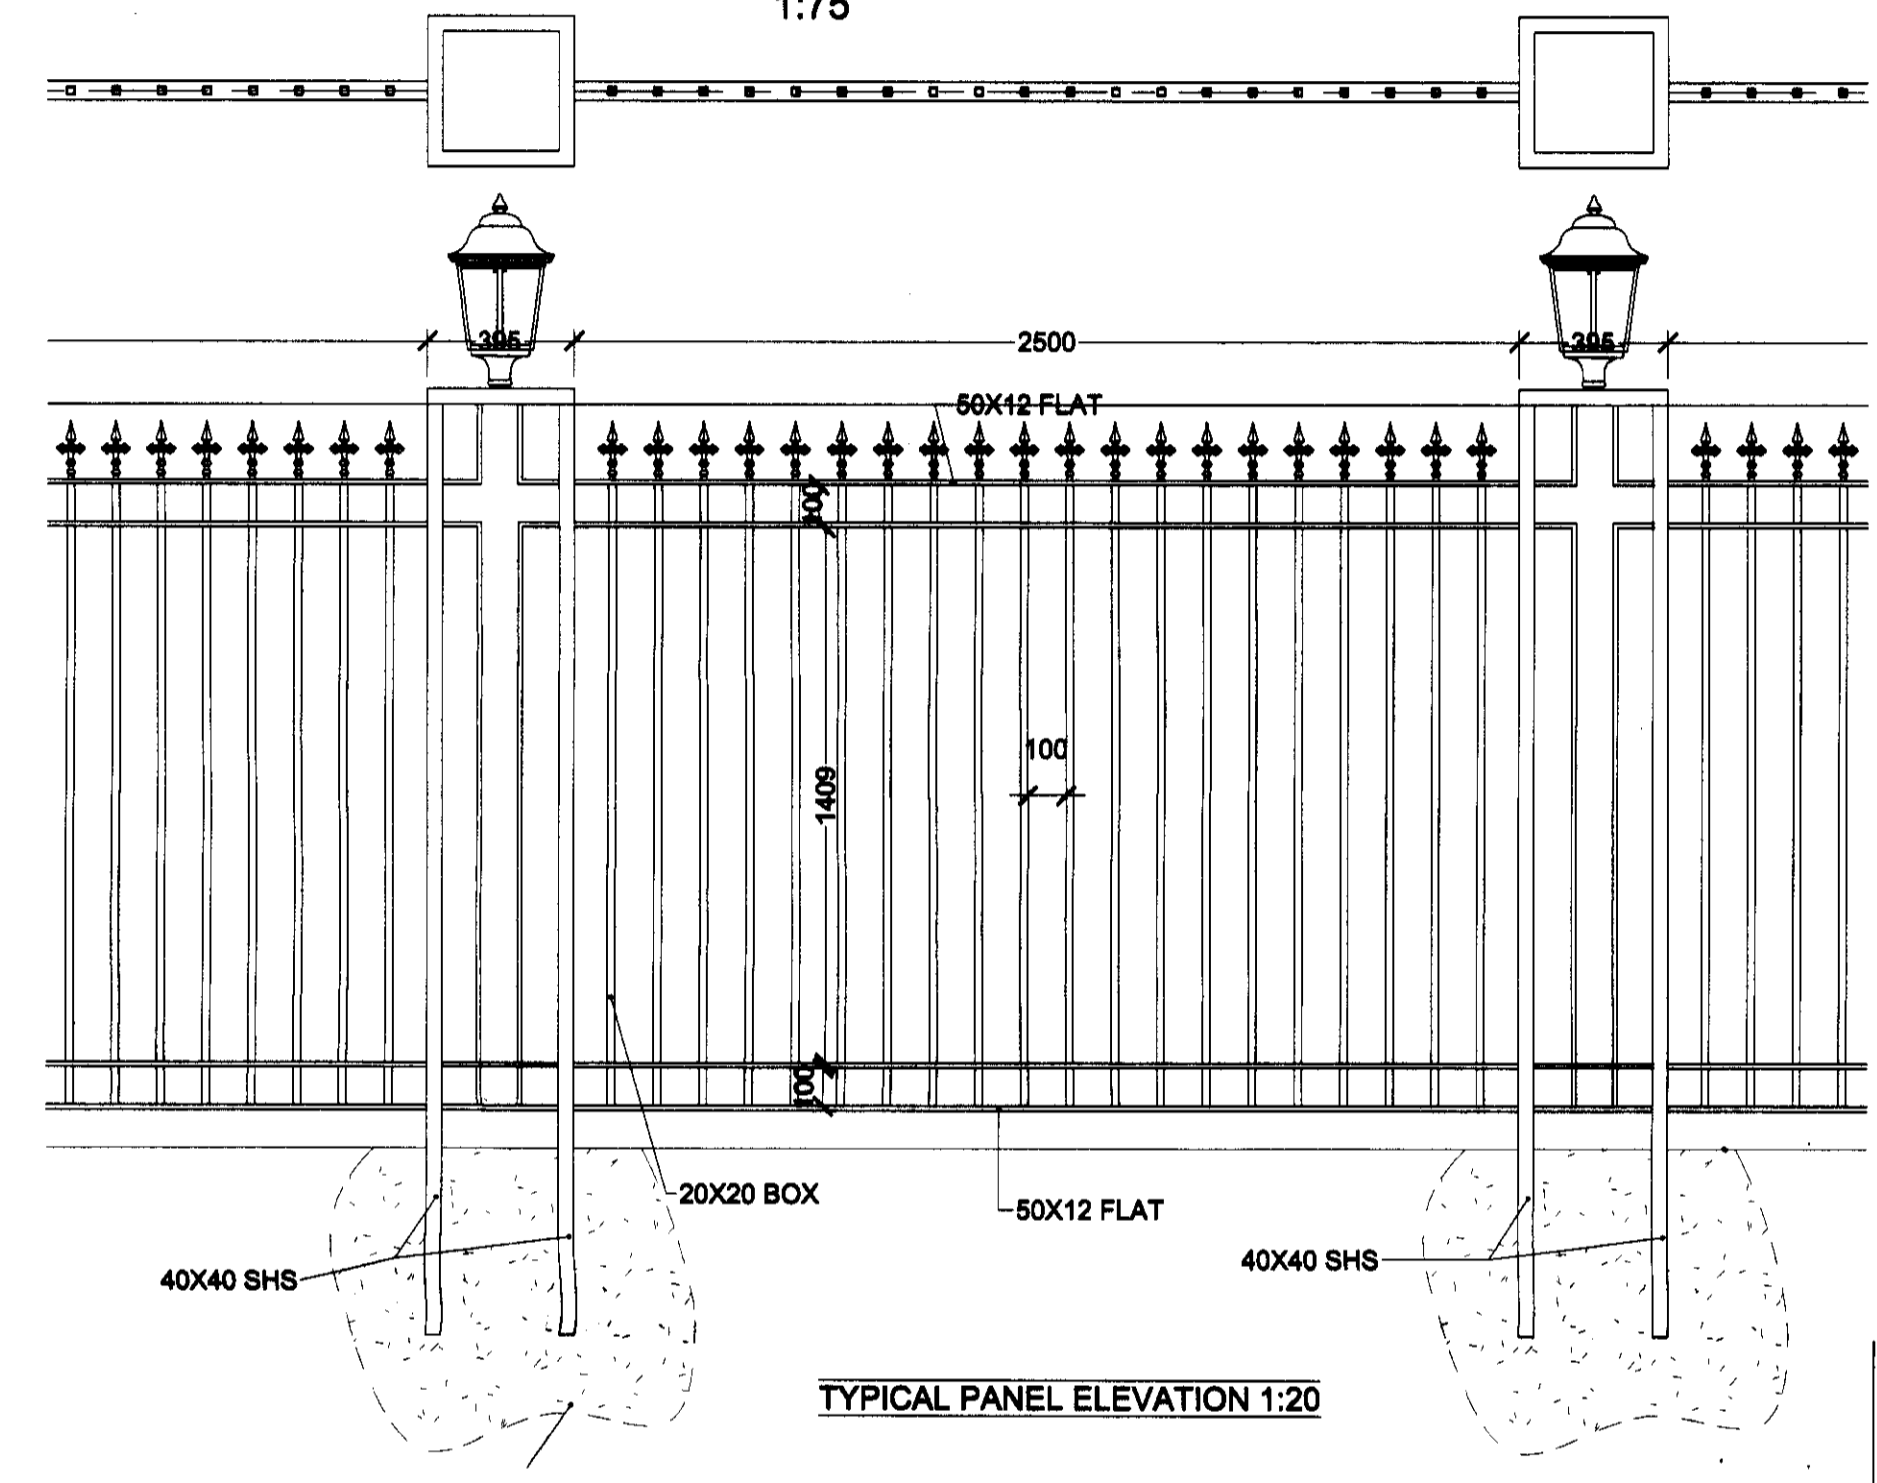


WOODFIELD LANE ELEVATION
PROPOSED NEW RAILINGS
1:75

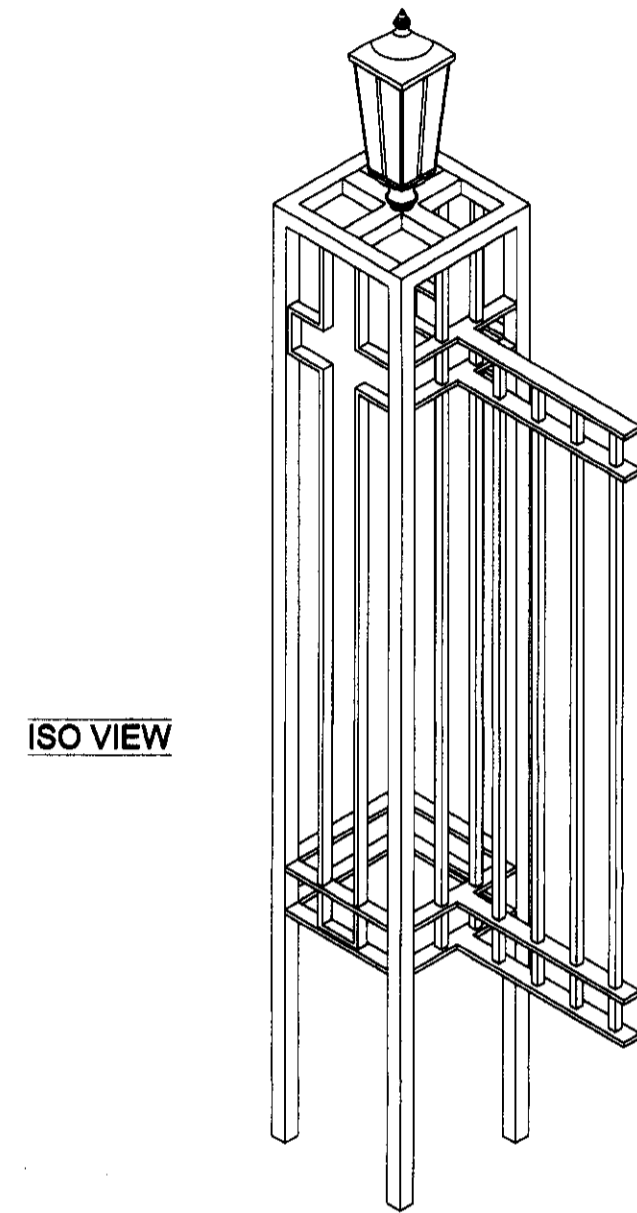

PLANNING DEPARTMENT
OFFICE COPY
- 4 FEB 2010
2010/0134

DRAWING STATUS
FOR APPROVAL

REV	DATE	DESCRIPTION
-	-	-

CLIENT:
THE TWELVE APOSTLES

PROJECT:
THE TWELVE APOSTLES HATFIELD AL9 6NG

SHEET CONTENTS:
PROPOSED RAILINGS

FRIXOS
Metal Works Ltd
UNIT 4/50 ADEN ROAD,
ENFIELD,
BRIMSDOWN,
ENSTY
TEL: 020 8443 1050 FAX: 020 8443 1233
www.frixosmetalworks.co.uk

DATE: 09/12/09
SCALE: 1:100 UNLESS NOTED @A1
DRAWN BY: MF
JOB No: -----