



Address: 51 Daisy Drive, Hatfield, Herts

ADJOINING WALL

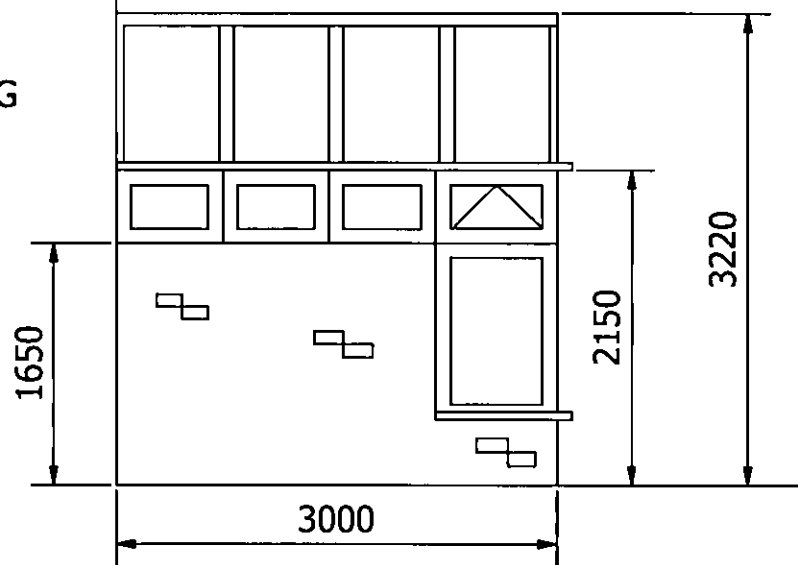


LEFT ELEVATION

ADJOINING WALL

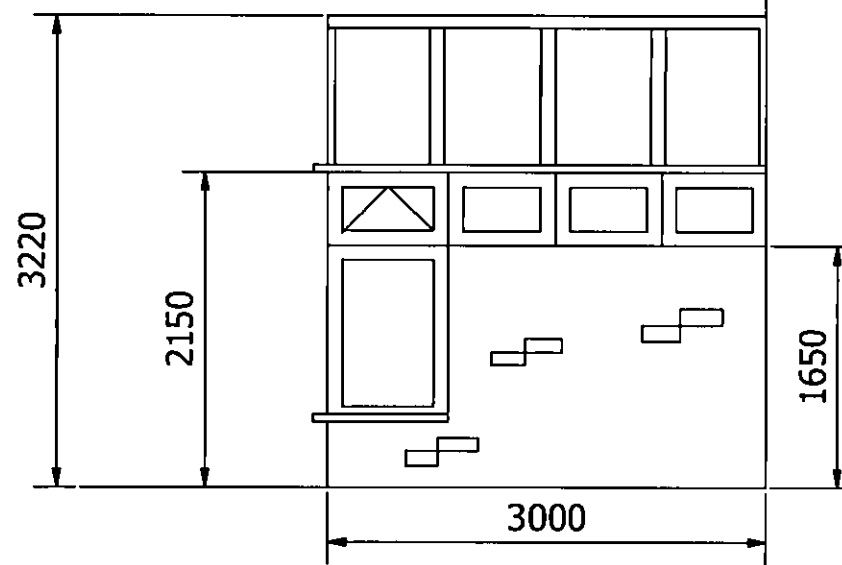

RIGHT ELEVATION

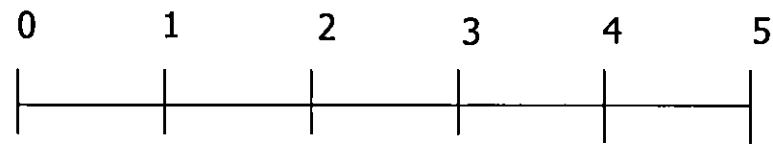

SCALE BAR (Meters)

Sheet Size = A3
Dimensions = mm

DESIGNED BY
N Cavill
28 NOV 2011

2011/2053

DESIGNED BY N Cavill	CHECKED BY	APPROVED BY	DATE	DATE 21/11/2011
SCALE 1:50			PROPOSED SIDE ELEVATIONS	
DD51PSE			ISSUE A	SHEET 1/1